


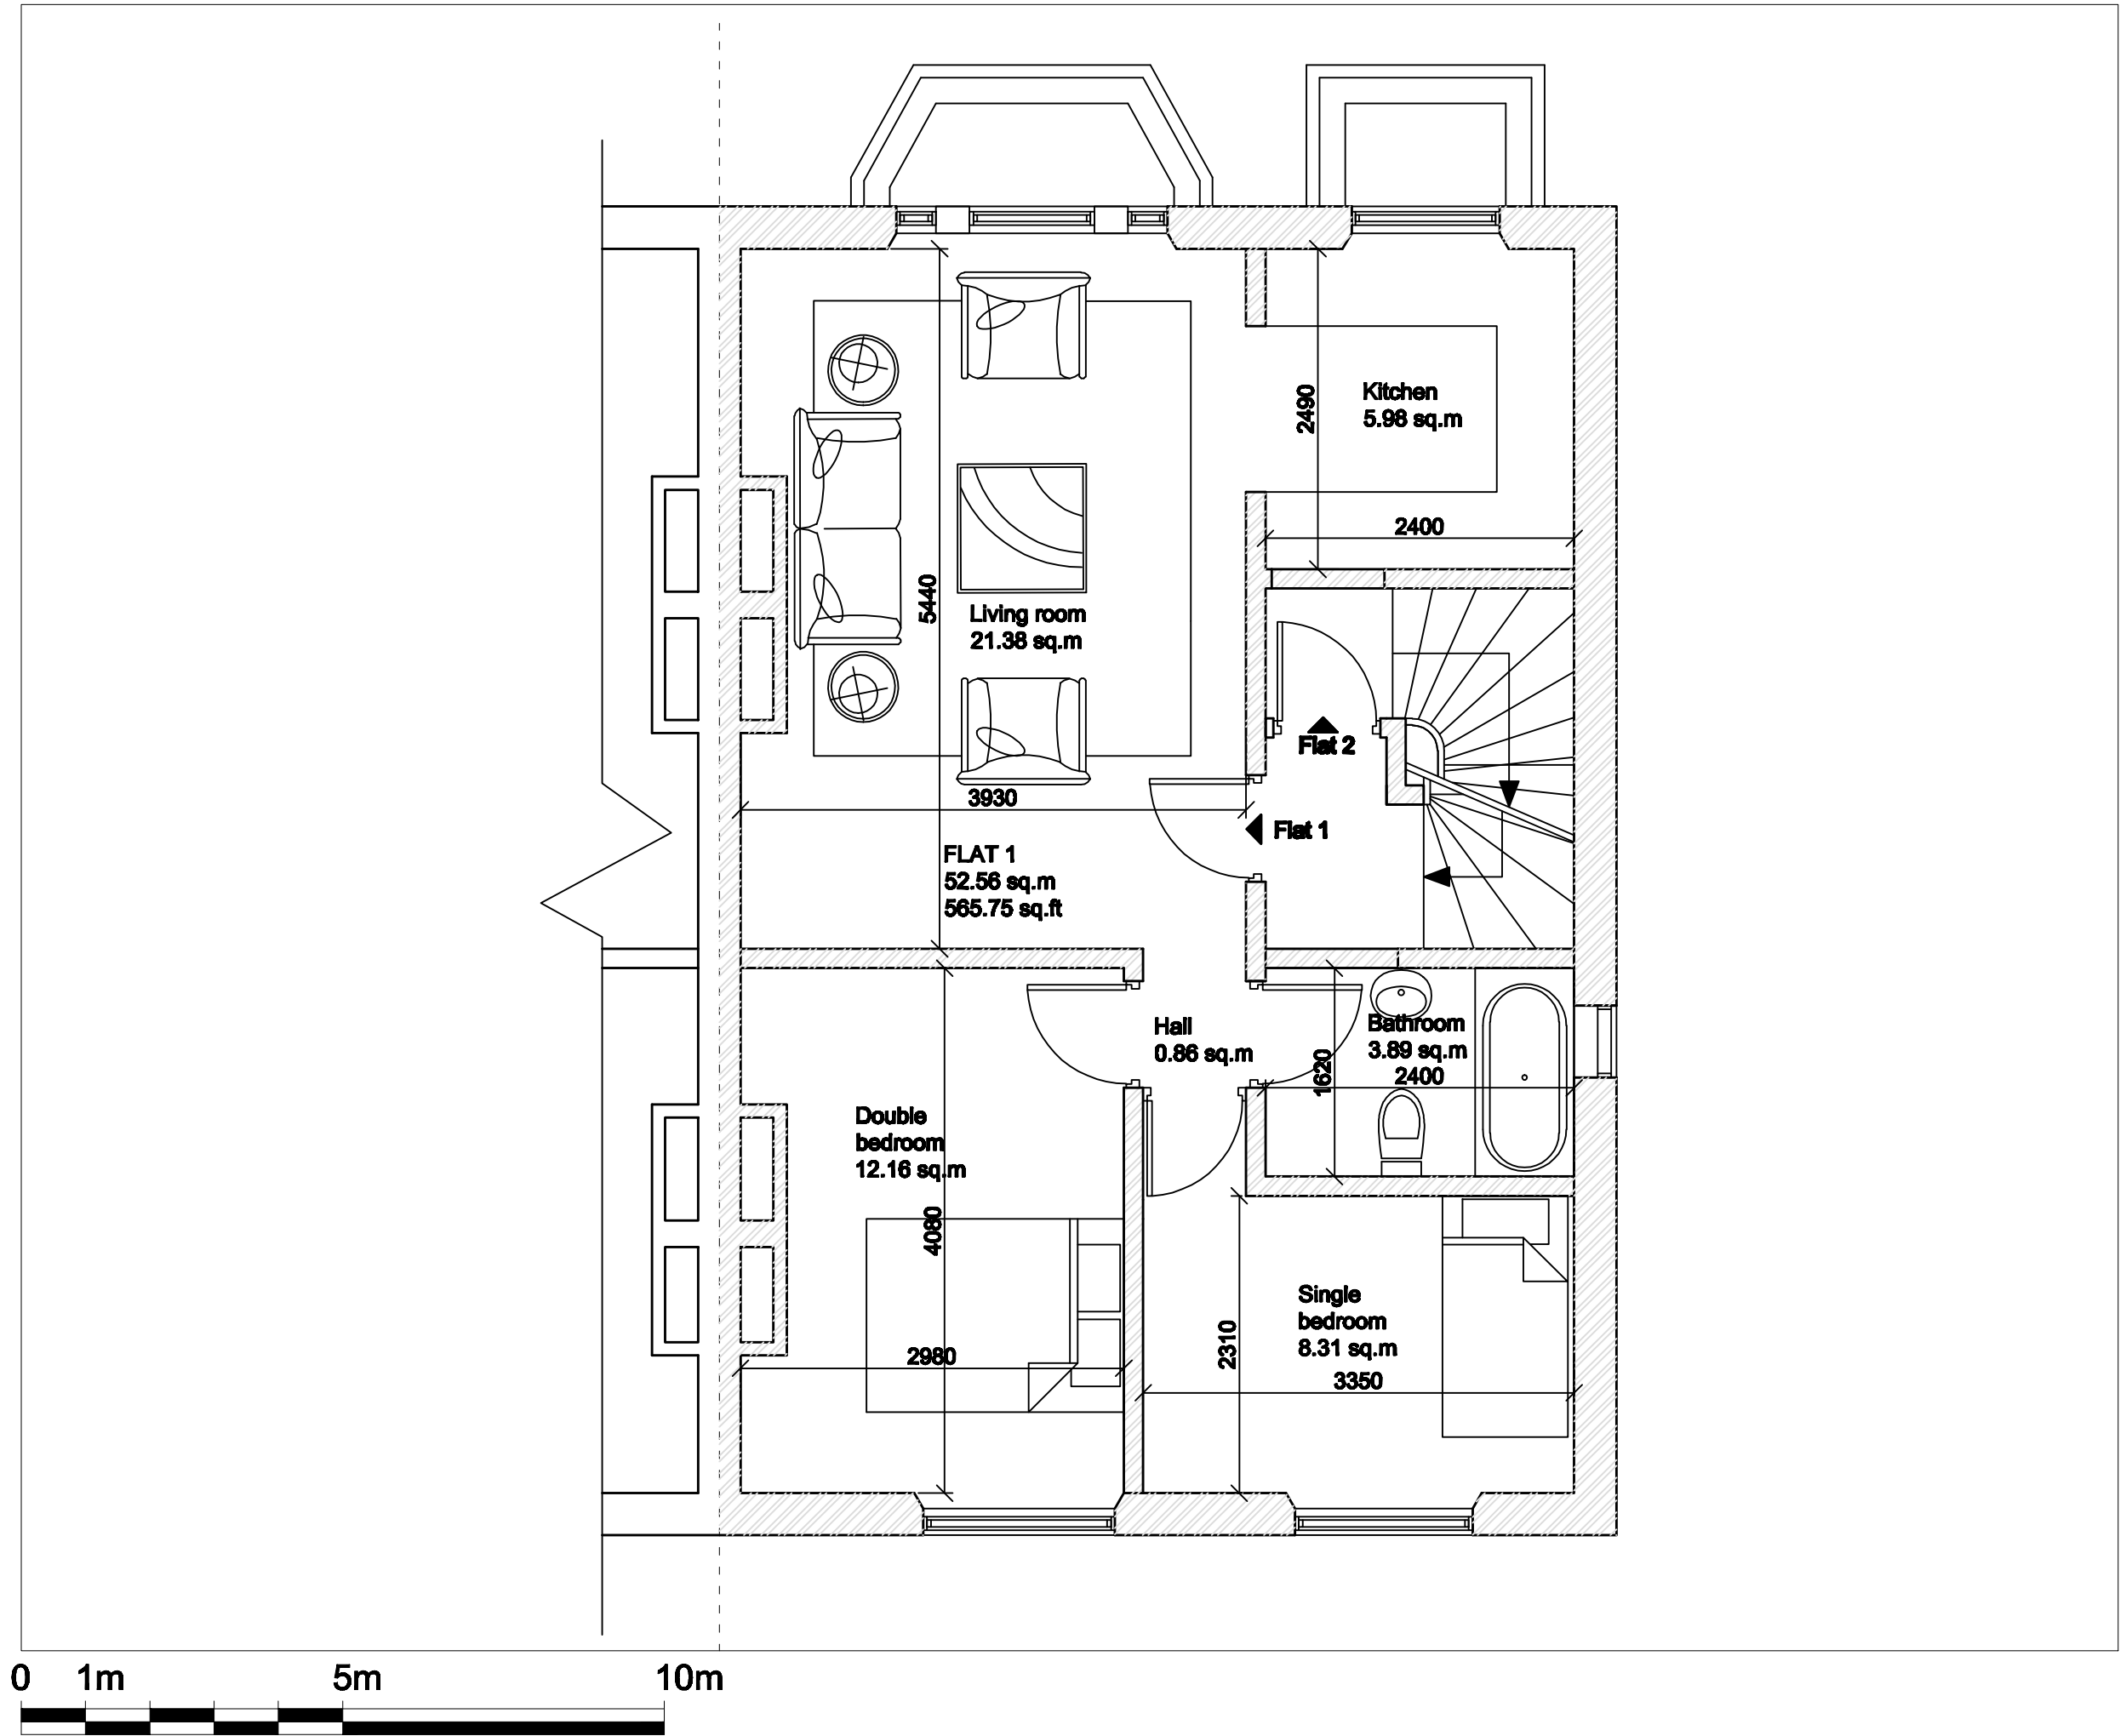

DRAWING NOTES					
Disclosures		Written disclosures to be taken in preference to verbal disclosures. The Contractor is responsible for checking all disclosures before work starts.			
Local Authority		All work to be carried out to the requirements, and to the satisfaction of the Local Authority. These drawings are for planning purposes only.			
REVISIONS					
REV	DATE	DESCRIPTION	BY	CH	
PROJECT TITLE					
15B Coversham Road					
DRAWING TITLE					
Proposed First Floor					
CLIENT					
Antonia Ylakovmetti					
DRAWING No			REV		
CVHRD-P-102			/		
SCALE @ A3 - 1:50					
DATE		DRAWING STATUS			
Feb 2012		Planning			