
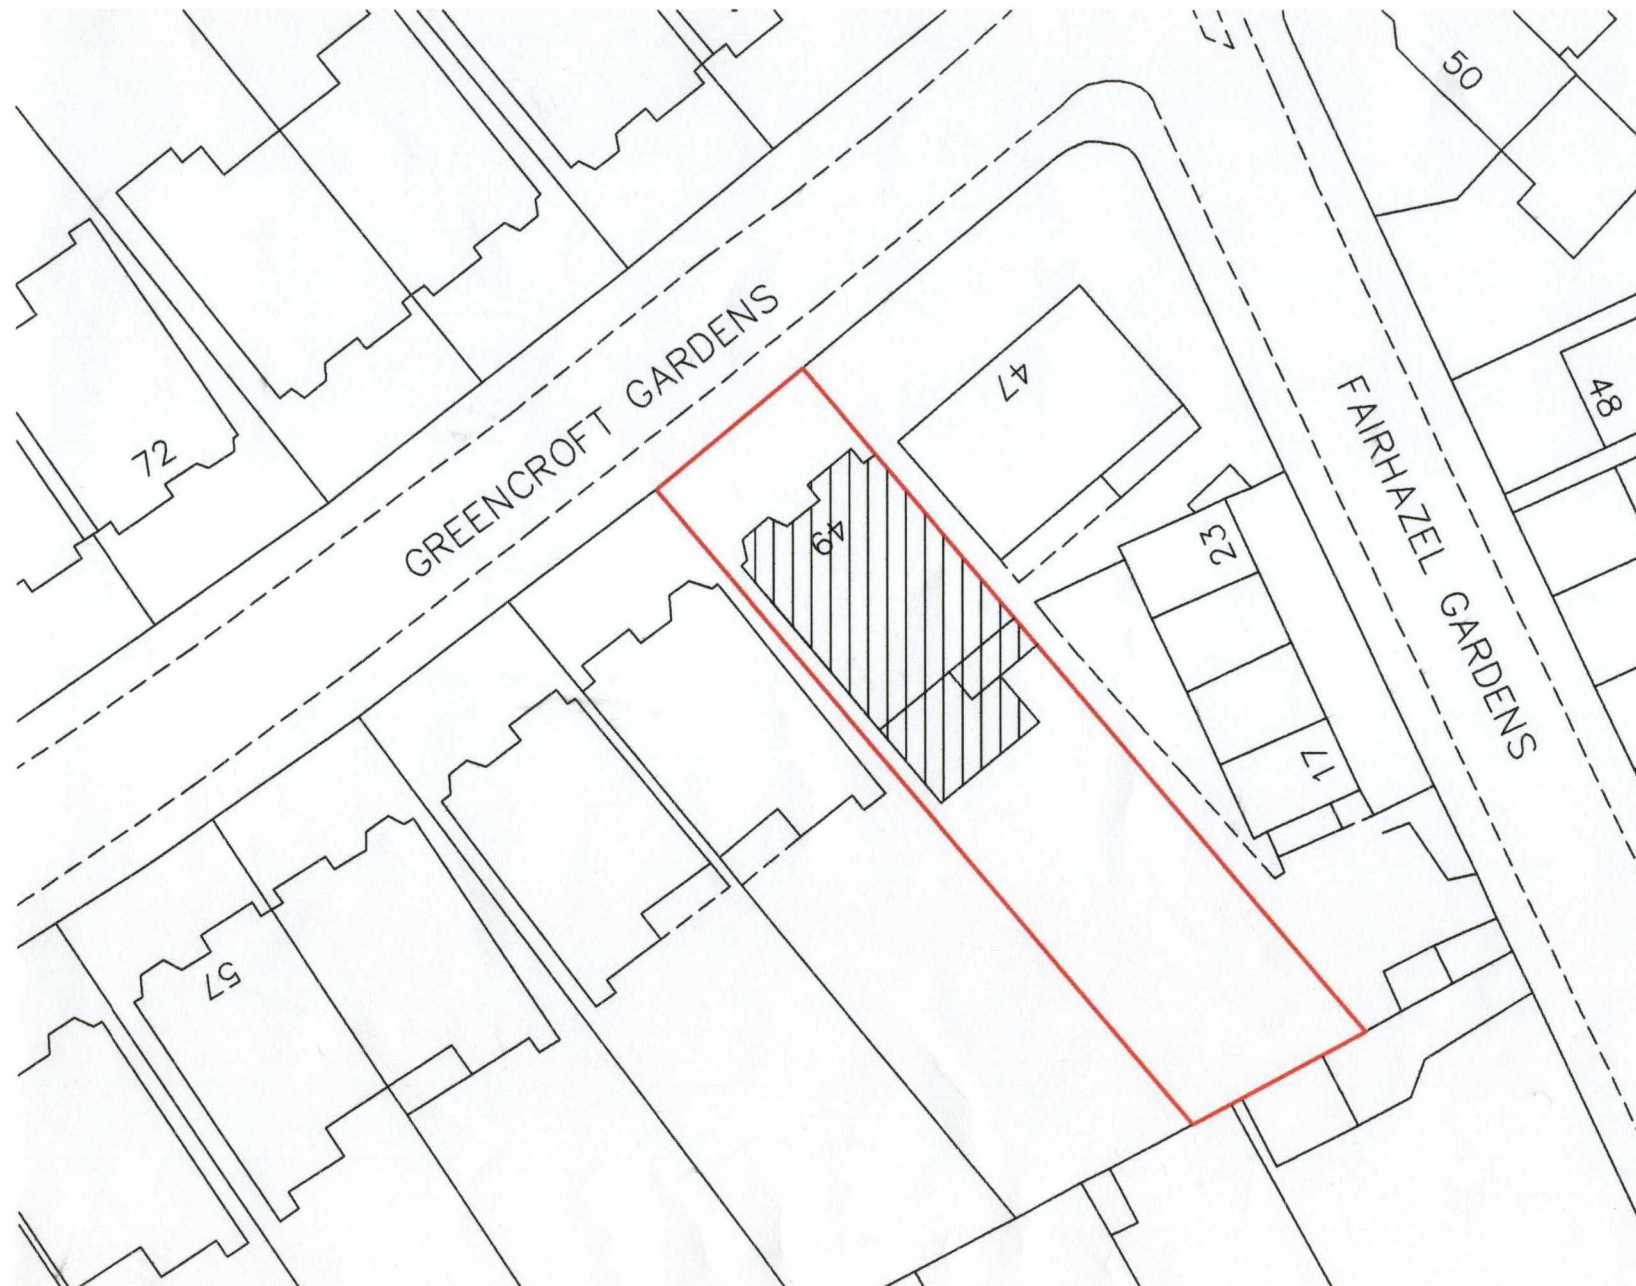


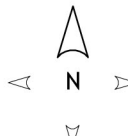

SITE LOCATION PLAN 1:500

INTEGRATED SOLUTIONS TUDOR LODGE • DENHAM AVENUE • DENHAM • BUCKINGHAMSHIRE • UB9 5ER T 01895 832 092 F 01895 835 666 E intesolutions@dsl.pipex.com	Client:	Mr Brian Berkery	Project:	49 Greencroft Gardens, London NW6 3LL	Scale:	1:500 @ A3	Revision:	-		This drawing is the property of Integrated Solutions and is issued on the condition that it is not copied, reproduced, retained or disclosed to any unauthorised person, either wholly or in part without the consent in writing of Integrated Solutions. Do not scale from this drawing, all dimensions to be reviewed on site prior to any work commencement. Copyright reserved.
	Drawing:	Site Location Plan			Ref No:	IS.7501.01R	Date:	06/03/2012		