





Street view of site
Image right shows
minimal impact of aerial

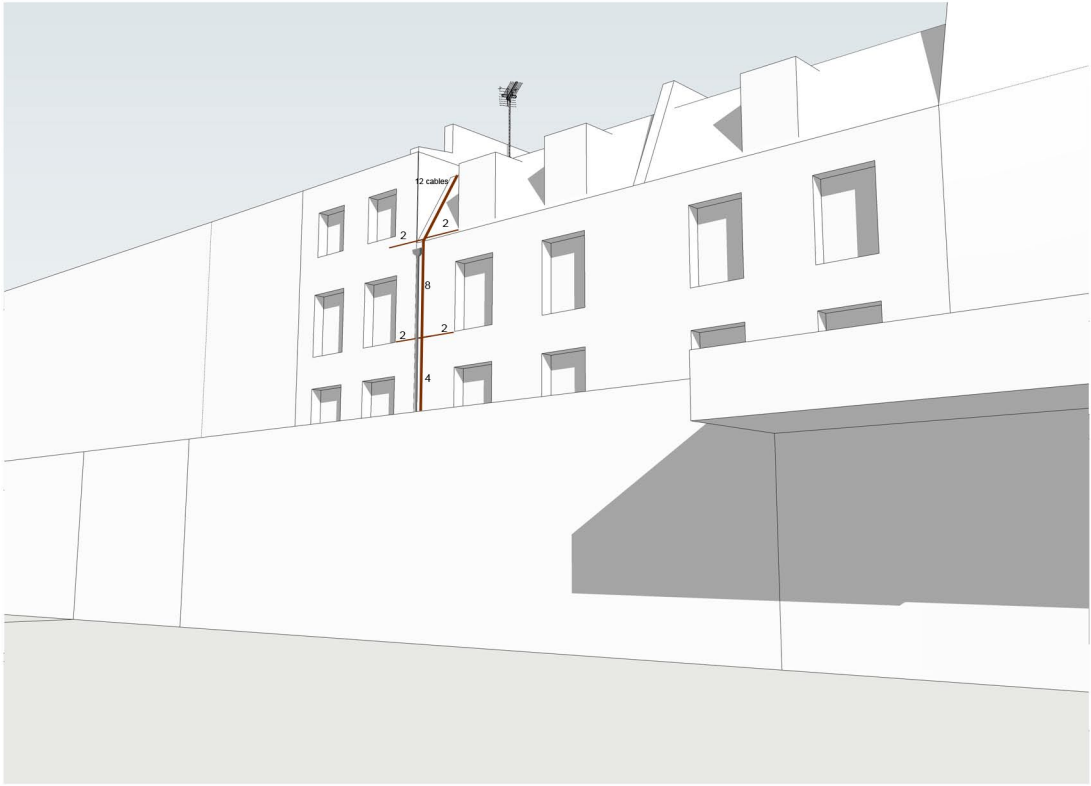

Street view of site
Image right shows
minimal impact of aerial



Sectional view showing llocation of equipment
positioned towards the rear of the property away
from the street.

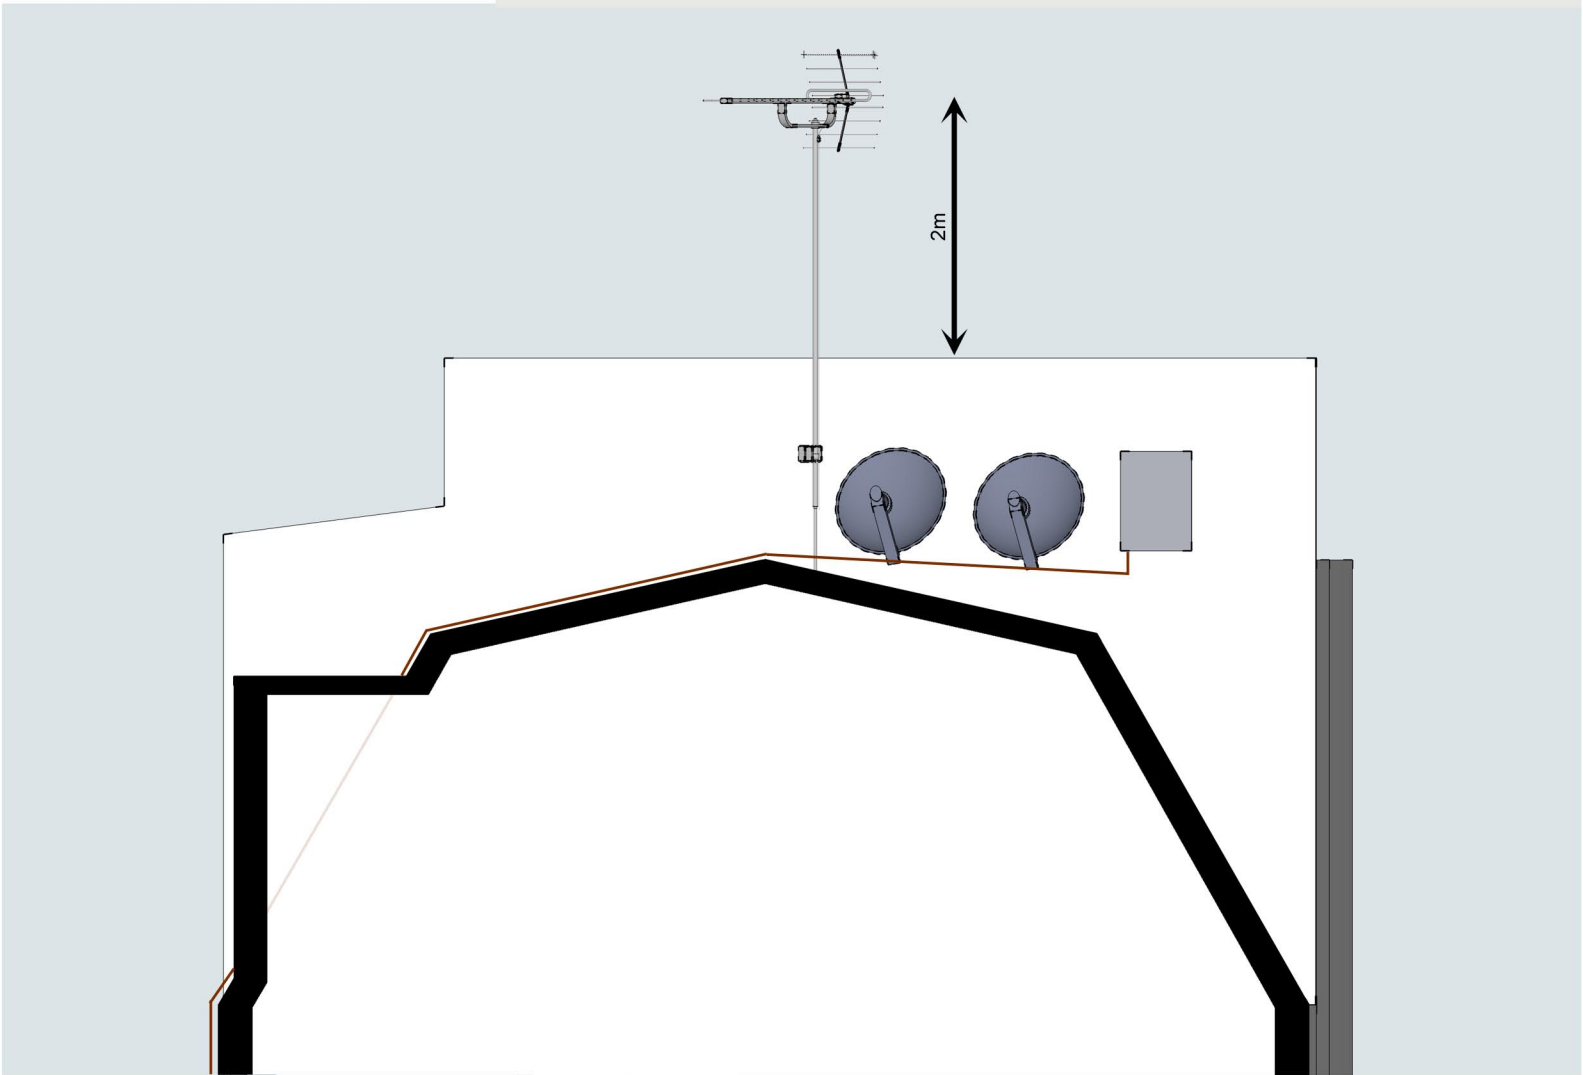

standard notes

1. Do not scale this drawing.
2. All dimensions must be checked on site and any discrepancies verified with the architect.
3. Unless shown otherwise, all dimensions are to structural surfaces.

THIS IS NOT A CONSTRUCTION DRAWING, IT IS
UNSUITABLE FOR THE PURPOSE OF CONSTRUCTION
AND MUST ON NO ACCOUNT BE USED AS SUCH.

revisions

- | | | |
|----|------------|--------------|
| P1 | 02/03/2012 | first issue |
| P2 | 07/03/2012 | Cable routes |

date

02/03/2011

scale

1:5@A4

drawn

JS

checked

AJ

client

London Bourough of Camden

drawing

80/84Camden High St locations

drawing number

E10003/20

rev

P2

File.location

Levitt Bernstein
1 Kingsland Passage
London
E8 2BB

t: 020 7275 7676
f: 020 7275 9348
w: levittbernstein.co.uk
e: post@levittbernstein.co.uk

Levitt Bernstein