


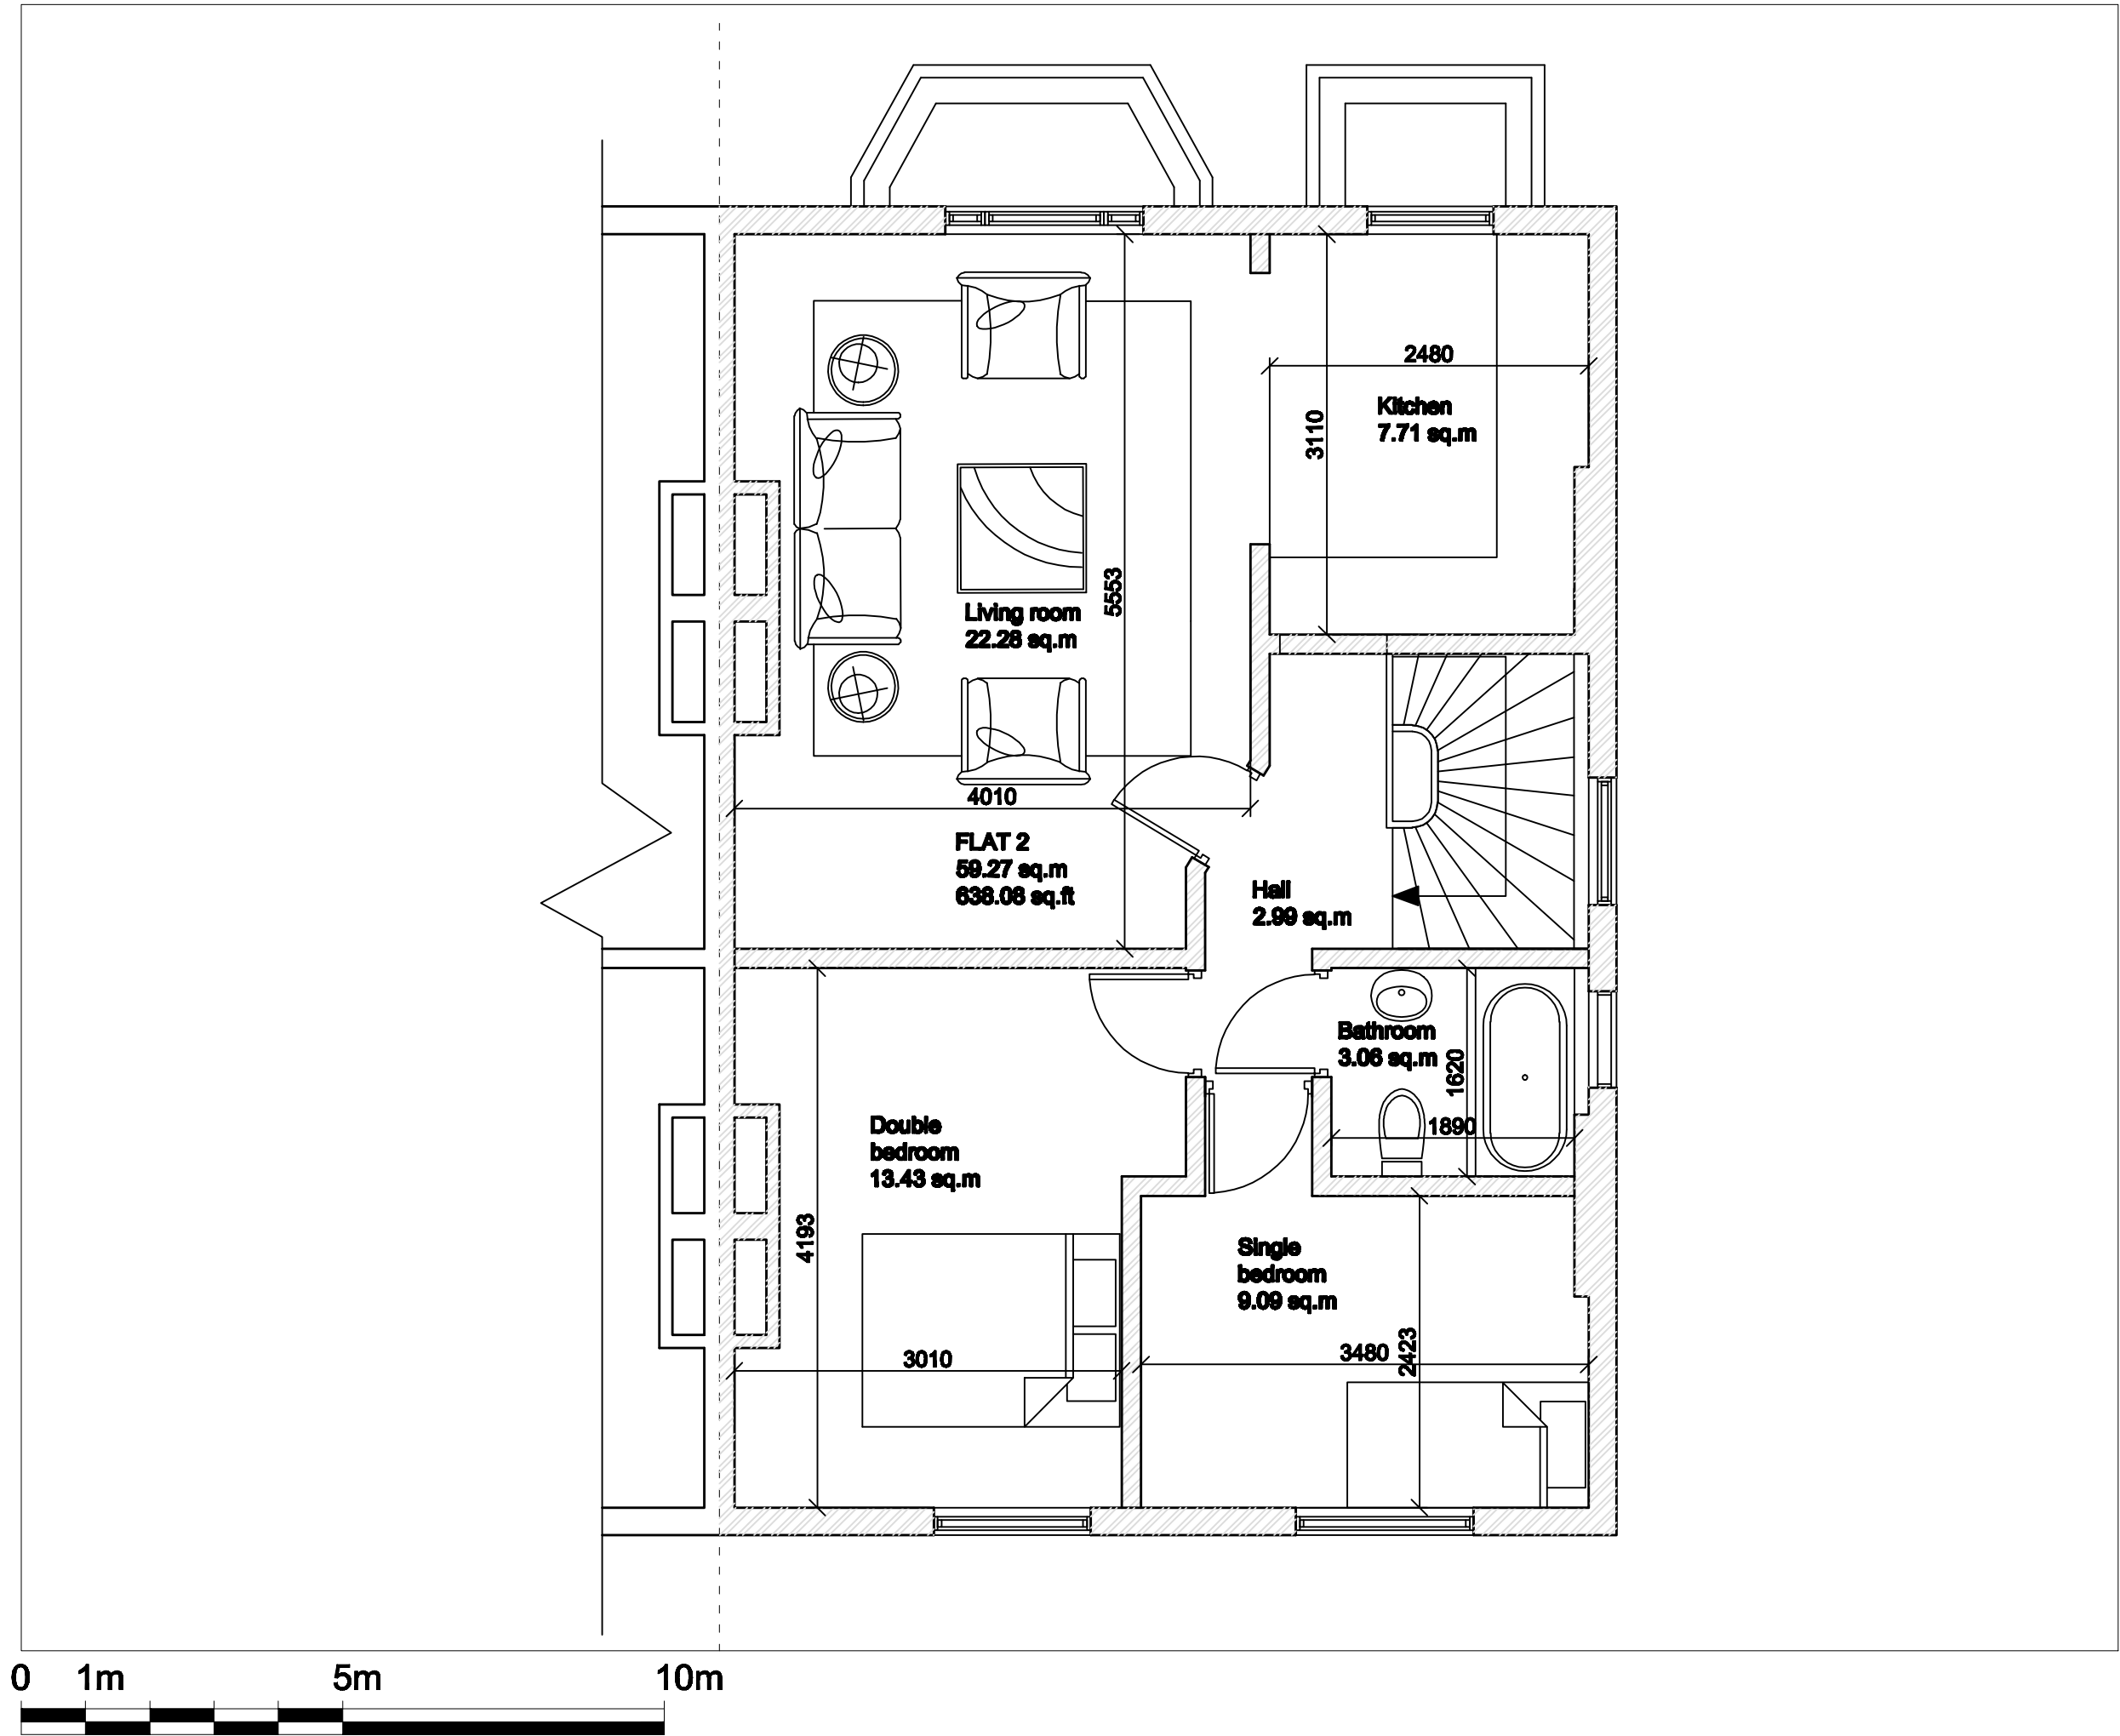

DRAWING NOTES

Disclosures Written disclosures to be taken in preference to verbal disclosures. The Contractor is responsible for obtaining all disclosures before work starts.

Local Authority All work to be carried out to the requirements, and to the satisfaction of the Local Authority. These drawings are for planning purposes only.

REVISIONS

REV	DATE	DESCRIPTION	BY	CH

PROJECT TITLE

15B Coversham Road

DRAWING TITLE

Proposed Second Floor

CLIENT

Antonia Ylakovmetti

DRAWING No

CVHRD-P-103

SCALE @ A3 - 1:50

DATE

Feb 2012

REV

/

DRAWING STATUS

Planning