


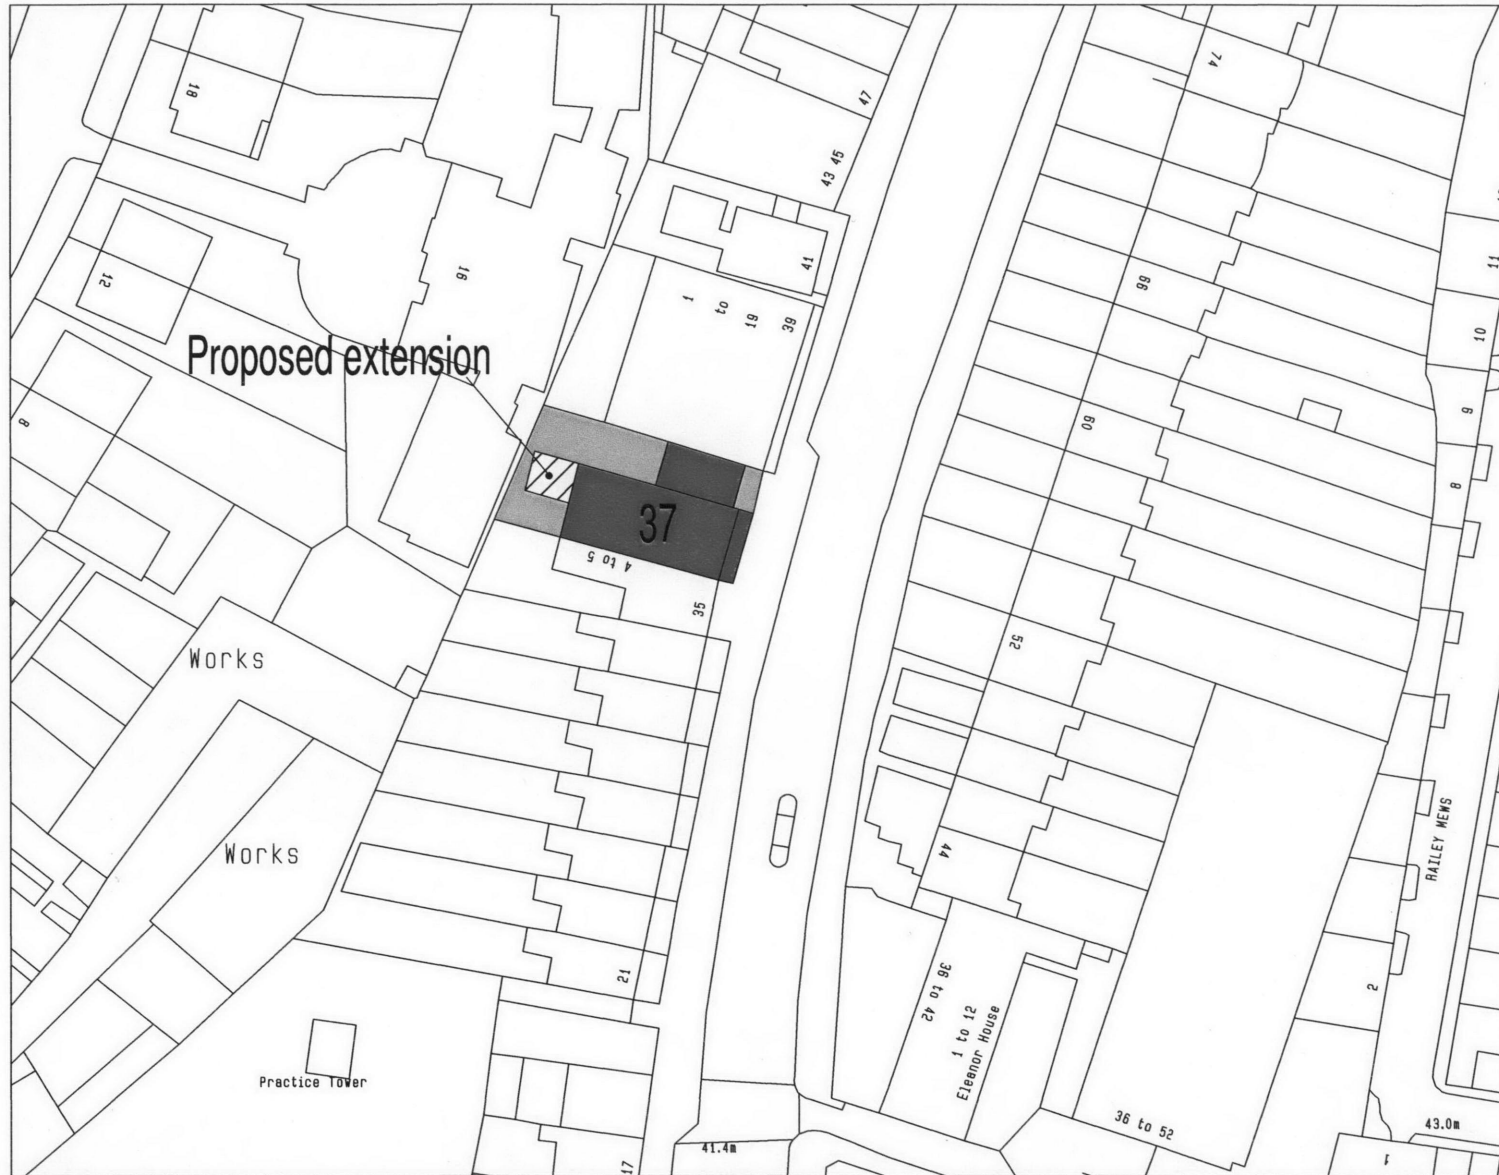

Block Plan
37 Fortress Rd
London, NW5

Scale 1:750

Drawing No.
SSE/NDL/3

Fenton Associates
246- 248 Gt. Portland St.
London, W1W 5QY

Tel : 0203 214 5000