






EXISTING EASTERN FLANK ELEVATION

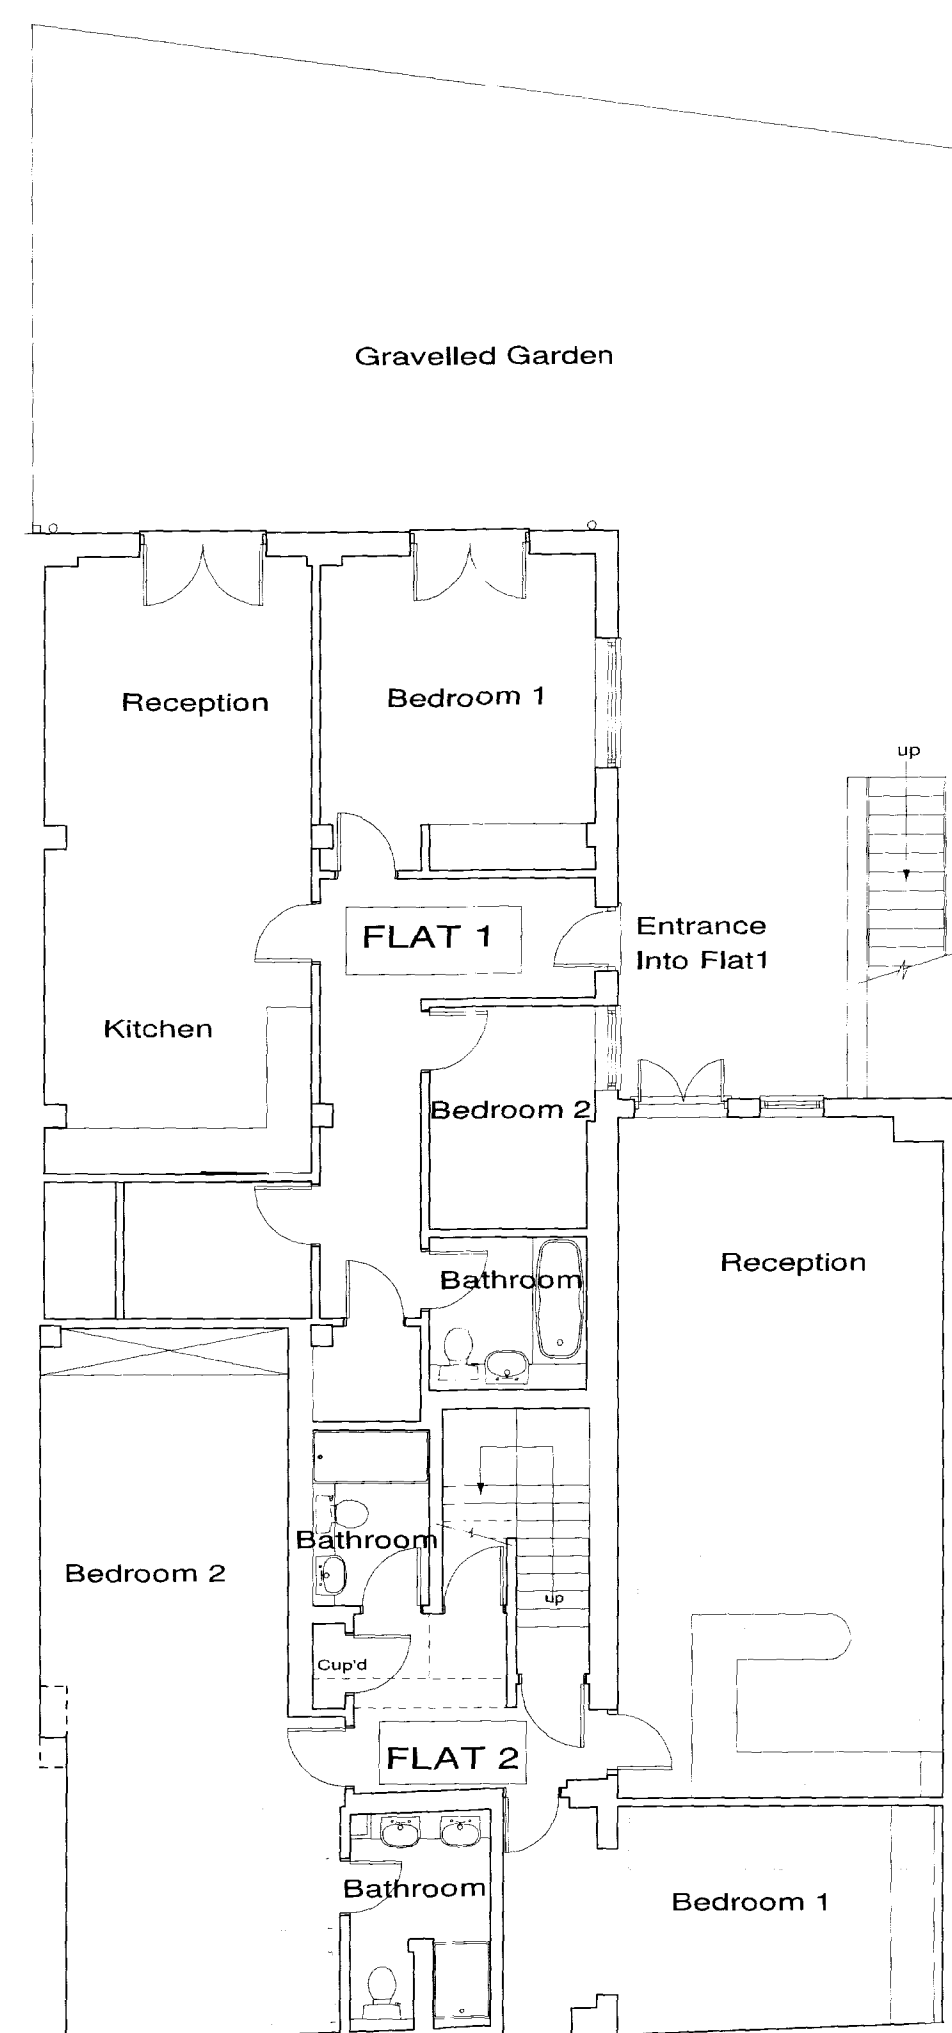

EXISTING REAR ELEVATION

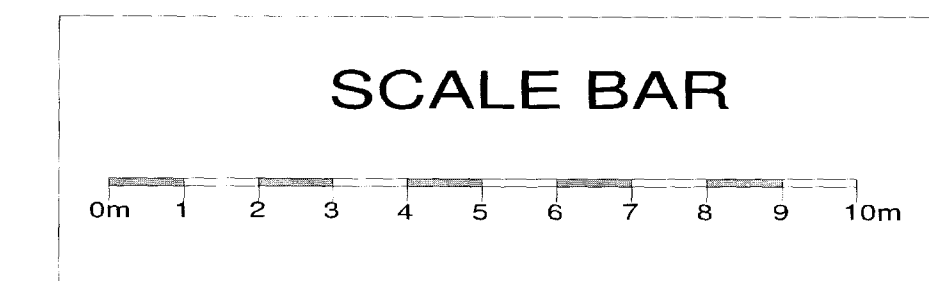

EXISTING LOWER GROUND FLOOR PLAN

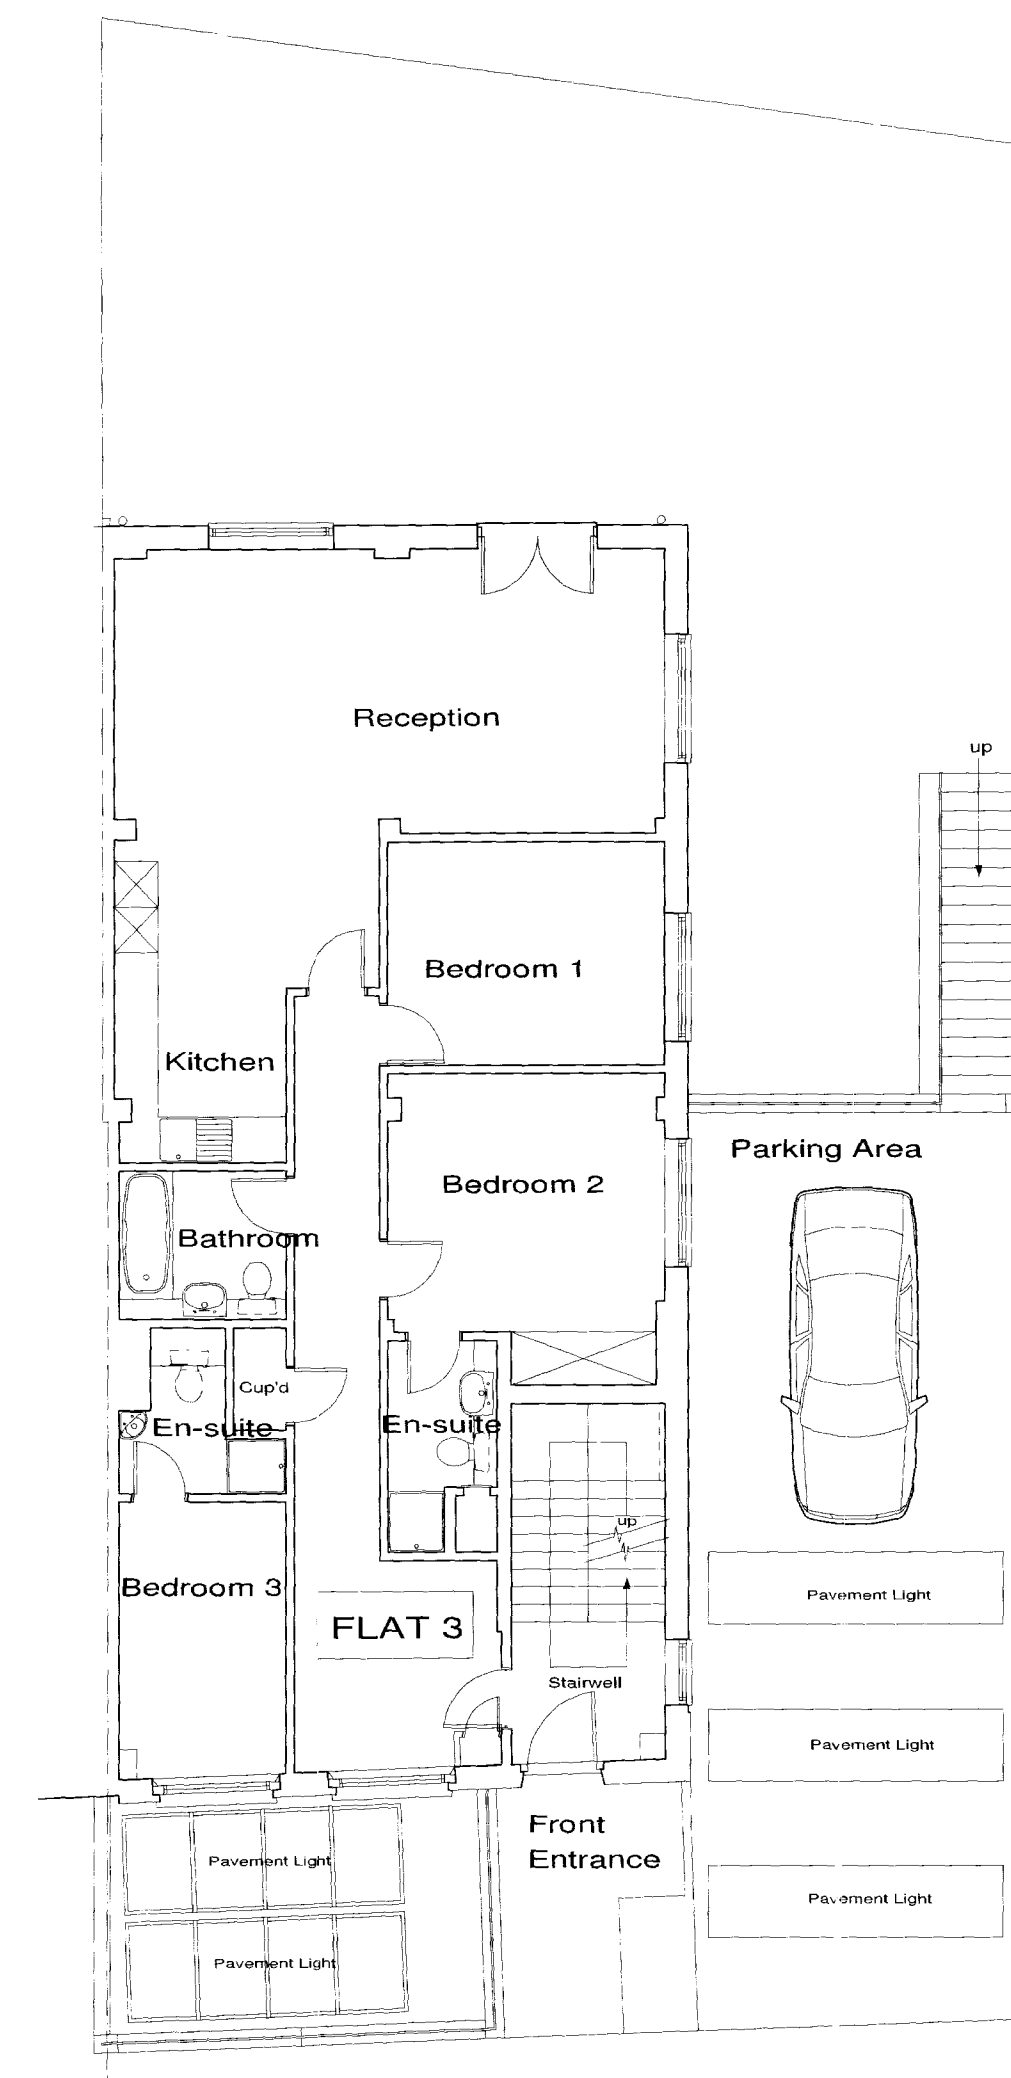

EXISTING GROUND FLOOR PLAN

no.	revision	date	initials



246 - 248 Great Portland Street
London
W1W 5QY
Tel: 020 3214 5000 Fax: 020 3214 5001
email: info@fentonassociates.co.uk

Client
NEWQUEST DEVELOPMENTS LTD.

Project
37 FORTRESS ROAD LONDON NW5 1AD

Title
EXISTING Proposed Lower Ground Floor & Ground Floor Plans

Scale
1:100 @ A3, 1:50 @ A1

Drawn
PCB Date
April 2011

Drwg No	Revision
SSE/NDL/1	