


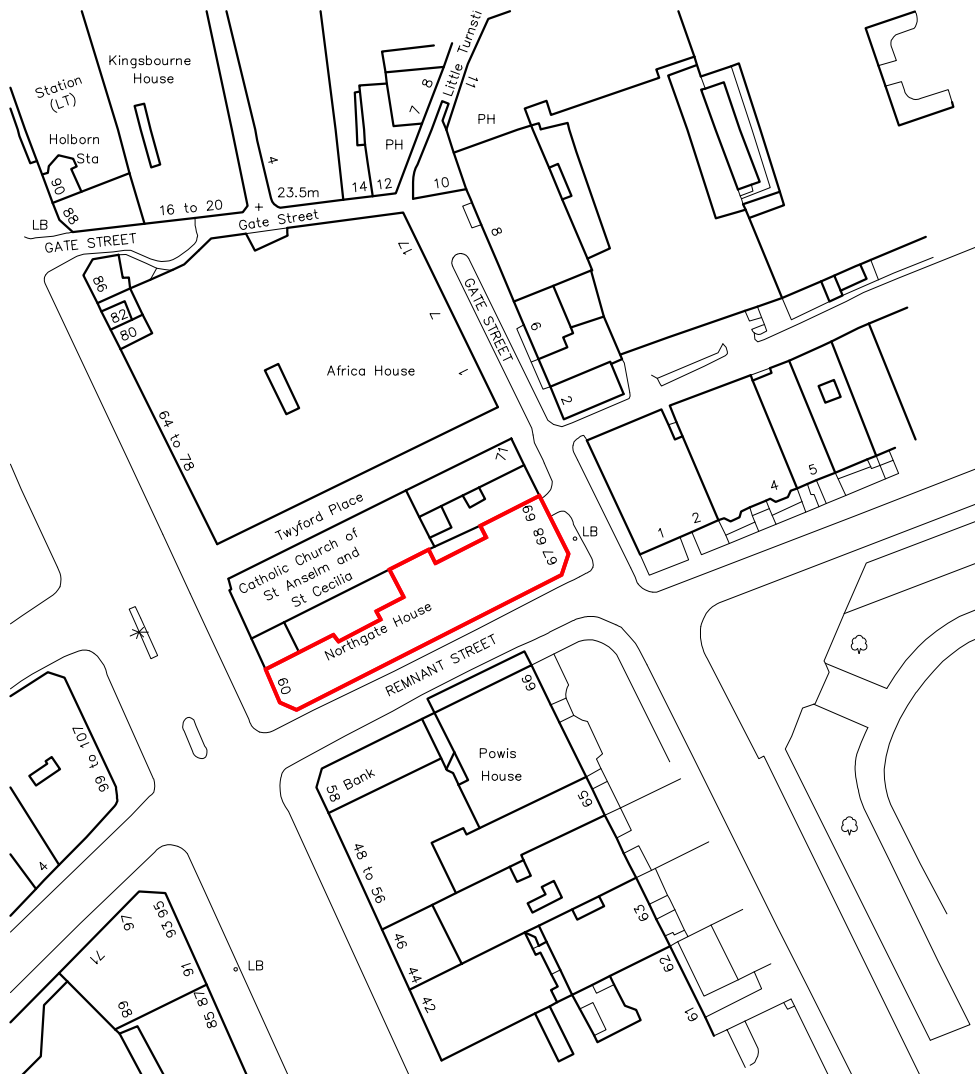

Crown Copyright 2009. All rights reserved. Licence number 100020449



**REEKS
SINCLAIR**

1 Turnberry Quay, Glengall Bridge
London E14 9RD
Telephone : 020 7537 1525
Fax : 020 7537 3040
E Mail : info@reekssinclair.co.uk

Client / Location :

Northgate House
67-69 Lincolns Inn Fields
London
WC2A 3B

Drawing :

Location Plan

Scale : 1:1250@A4

Date : 05.03.12

Drawn By : PG

Drawing No.

4435-LP-01