


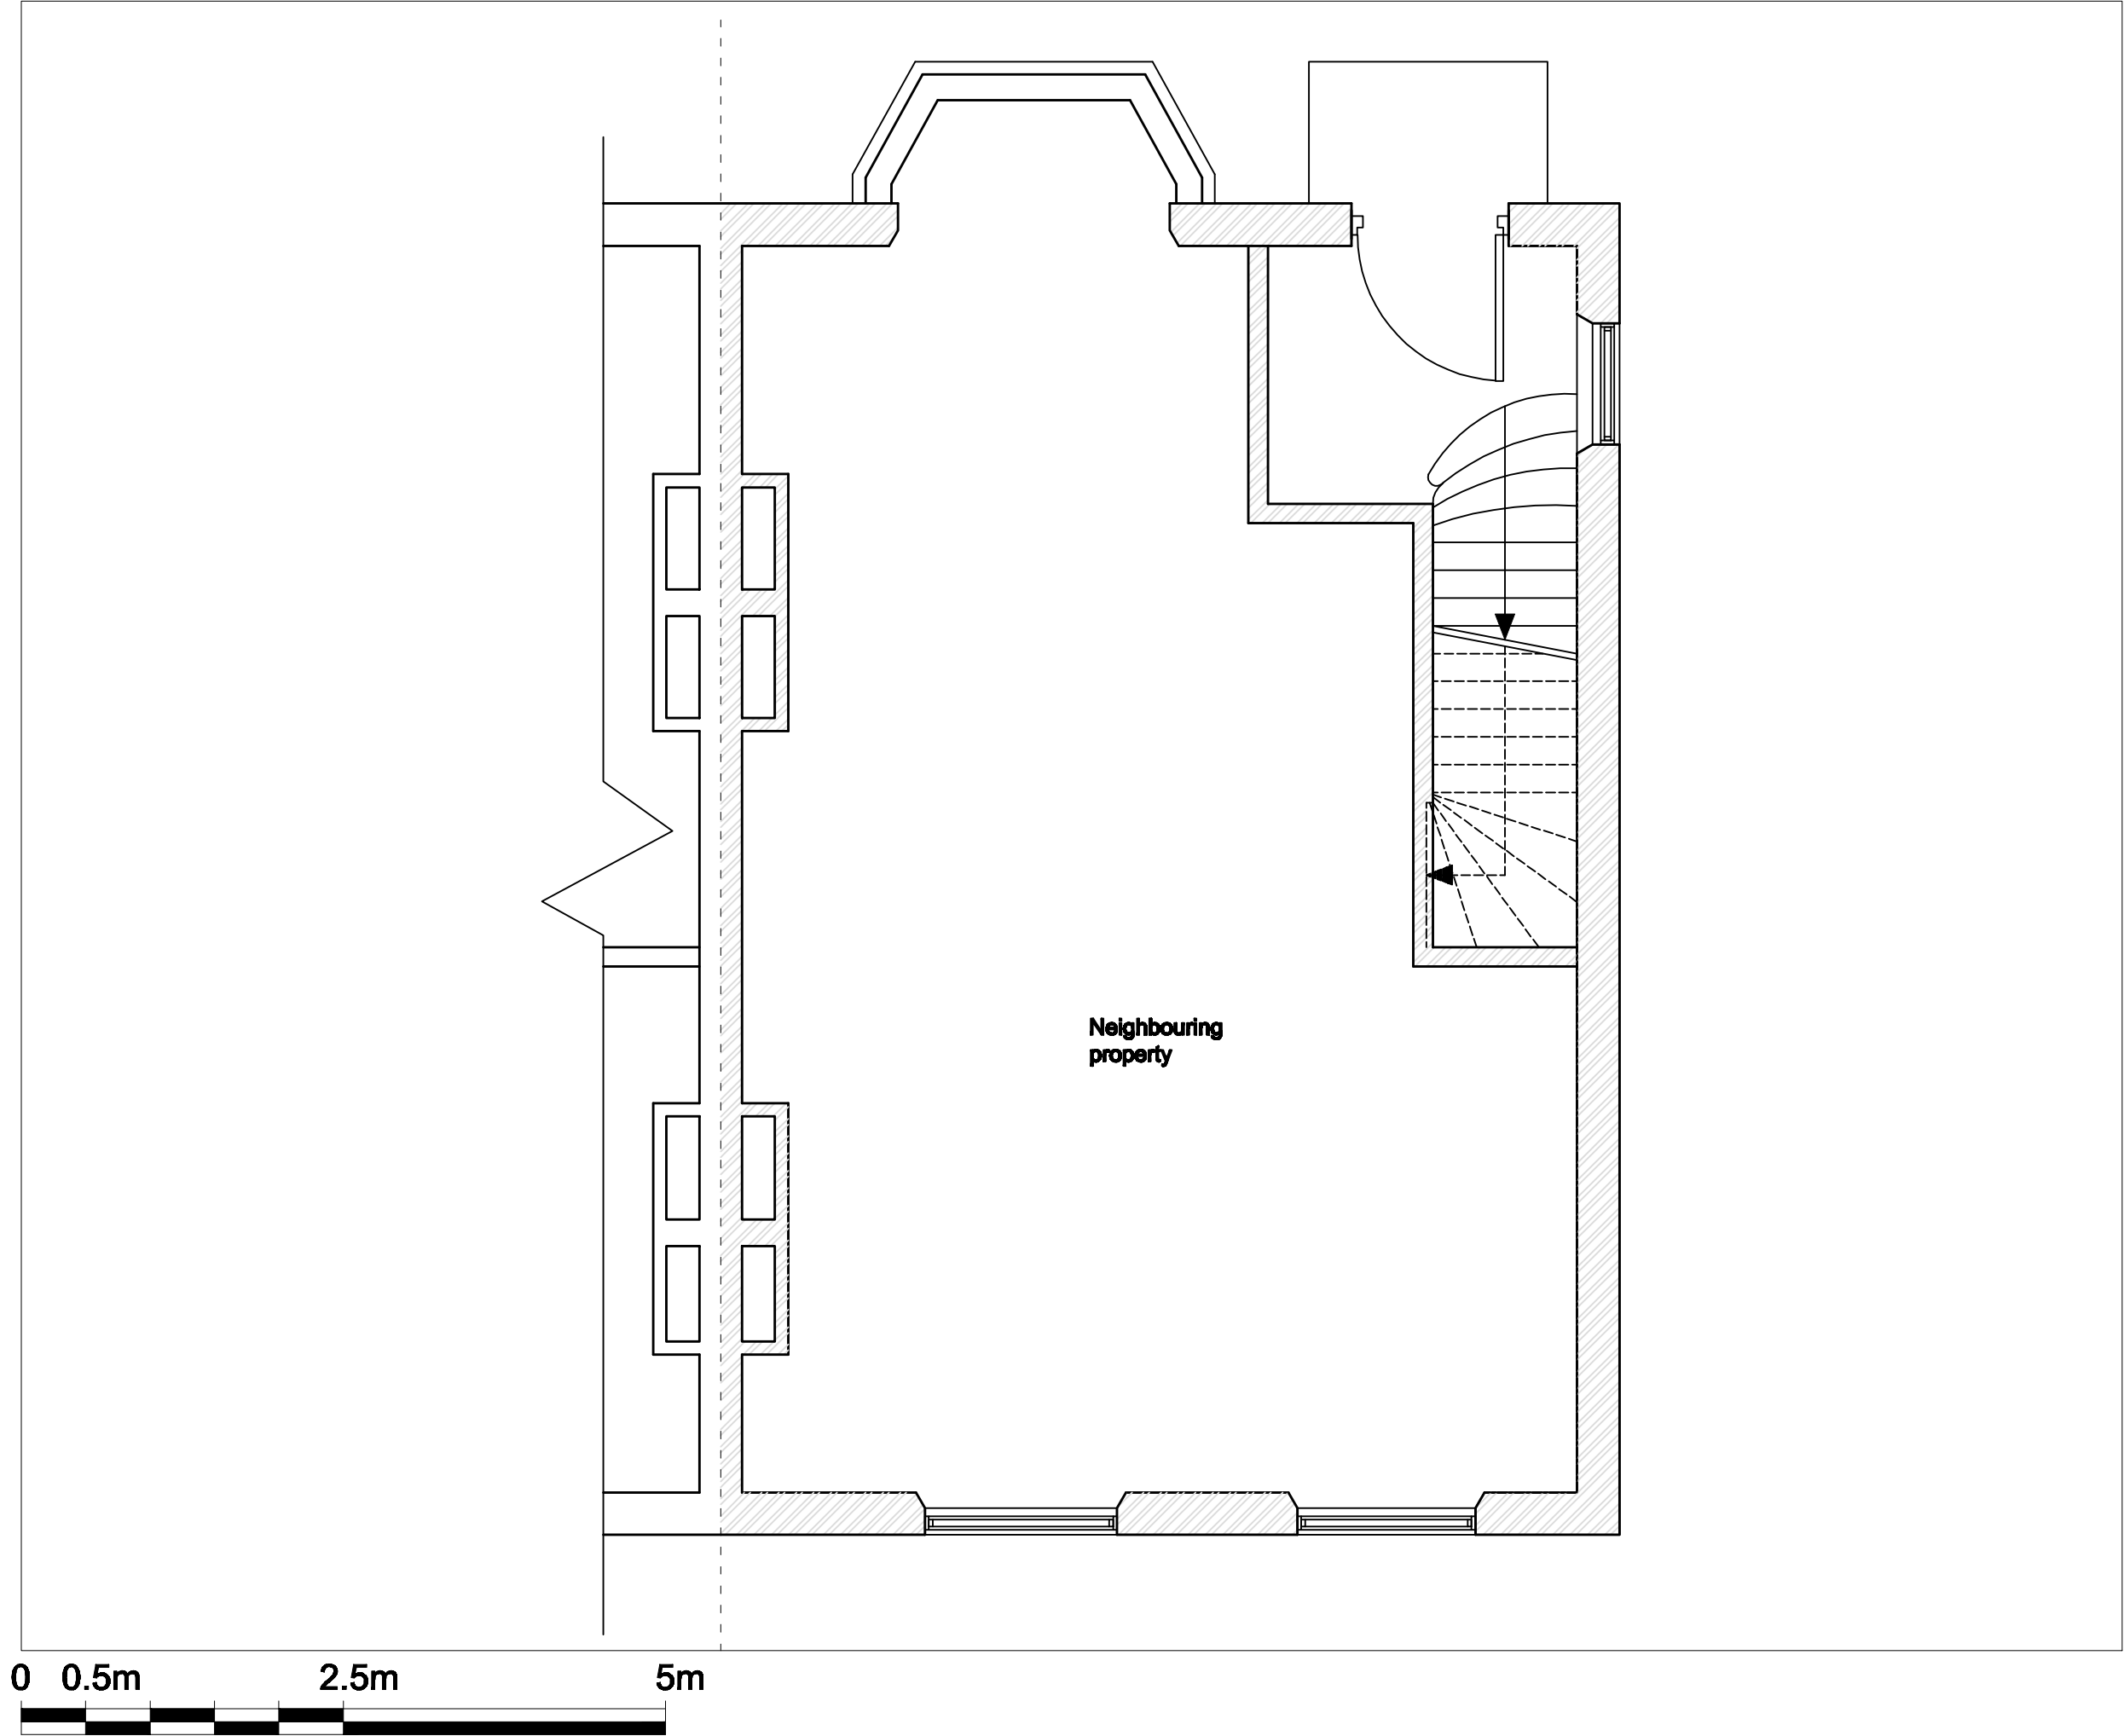

DRAWING NOTES

Disclosures

Written disclosures to be taken in preference to sealed disclosures. The Contractor is responsible for obtaining all disclosures before work starts.

Local Authority

All work to be carried out to the requirements, and to the satisfaction of the Local Authority. These drawings are for planning purposes only.

REVISIONS

REV	DATE	DESCRIPTION	BY	CH

PROJECT TITLE

15B Coversham Road

DRAWING TITLE

Existing Ground Floor

CLIENT

Antonia Ylakoumetti

DRAWING No	REV
CVHRD-P-001	/
SCALE @ A3 - 1:50	
DATE	DRAWING STATUS
Feb 2012	Planning