


ITEM 01 (Qty 1)

Built-up acrylic letters, internally illuminated by means of LEDs, face only to illuminate.
Scale 1:20



ITEM 02 (Qty 1)

Double sided projecting sign.
Formed aluminium to display applied text as shown.
Scale 1:20

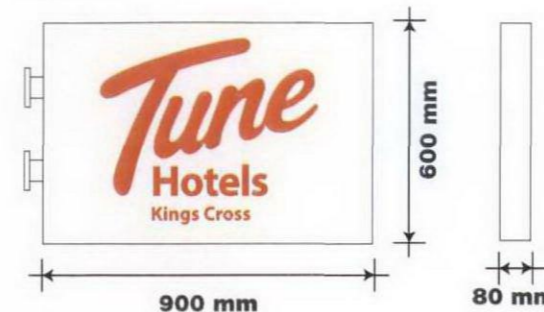

ITEM 03A & 03B (Qty 2)

Flat aluminium panels
with face decorated display.
Scale 1:10



ITEM 04 DELETED

ITEM 05 (Qty 1)

non-illuminated acrylic letters, fixed by brass locators.
Scale 1:20



ITEM 06 DELETED



OTHER SHOP FRONTS





OTHER SHOP FRONTS

03A

02



01





05



03B

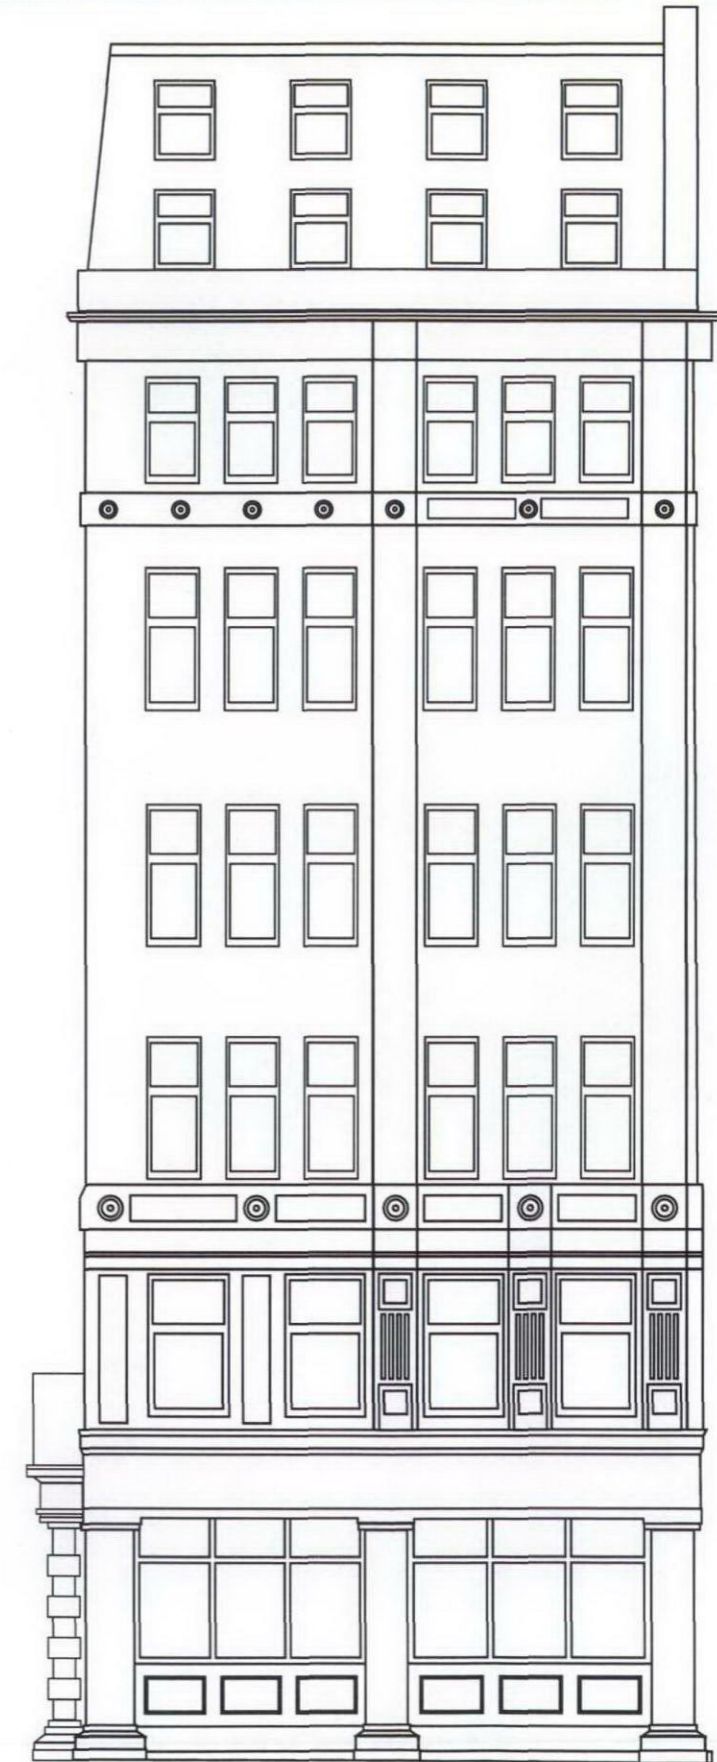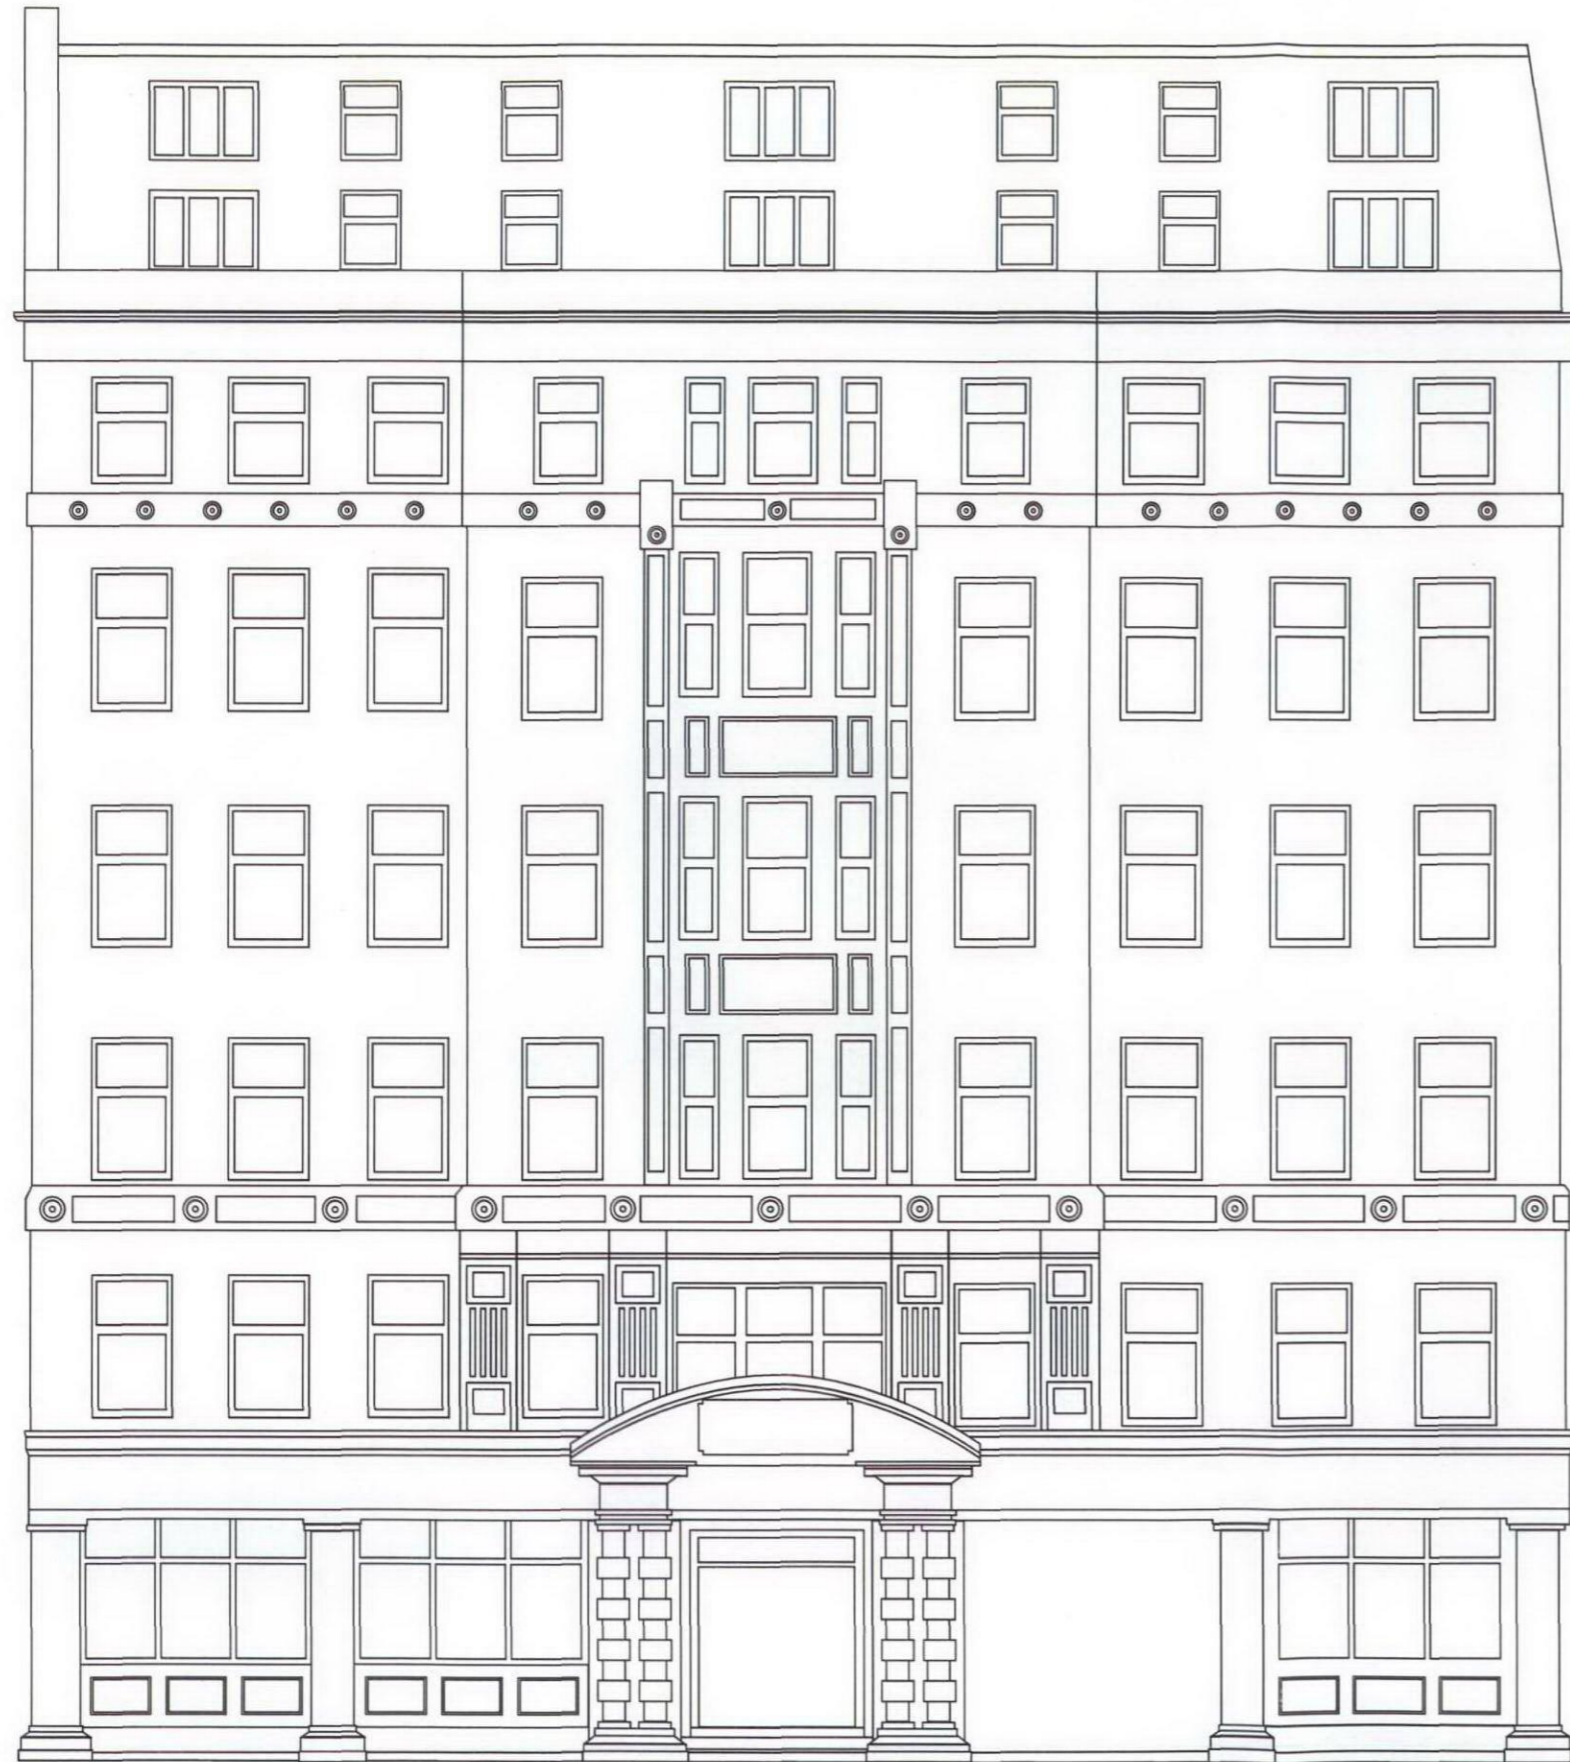

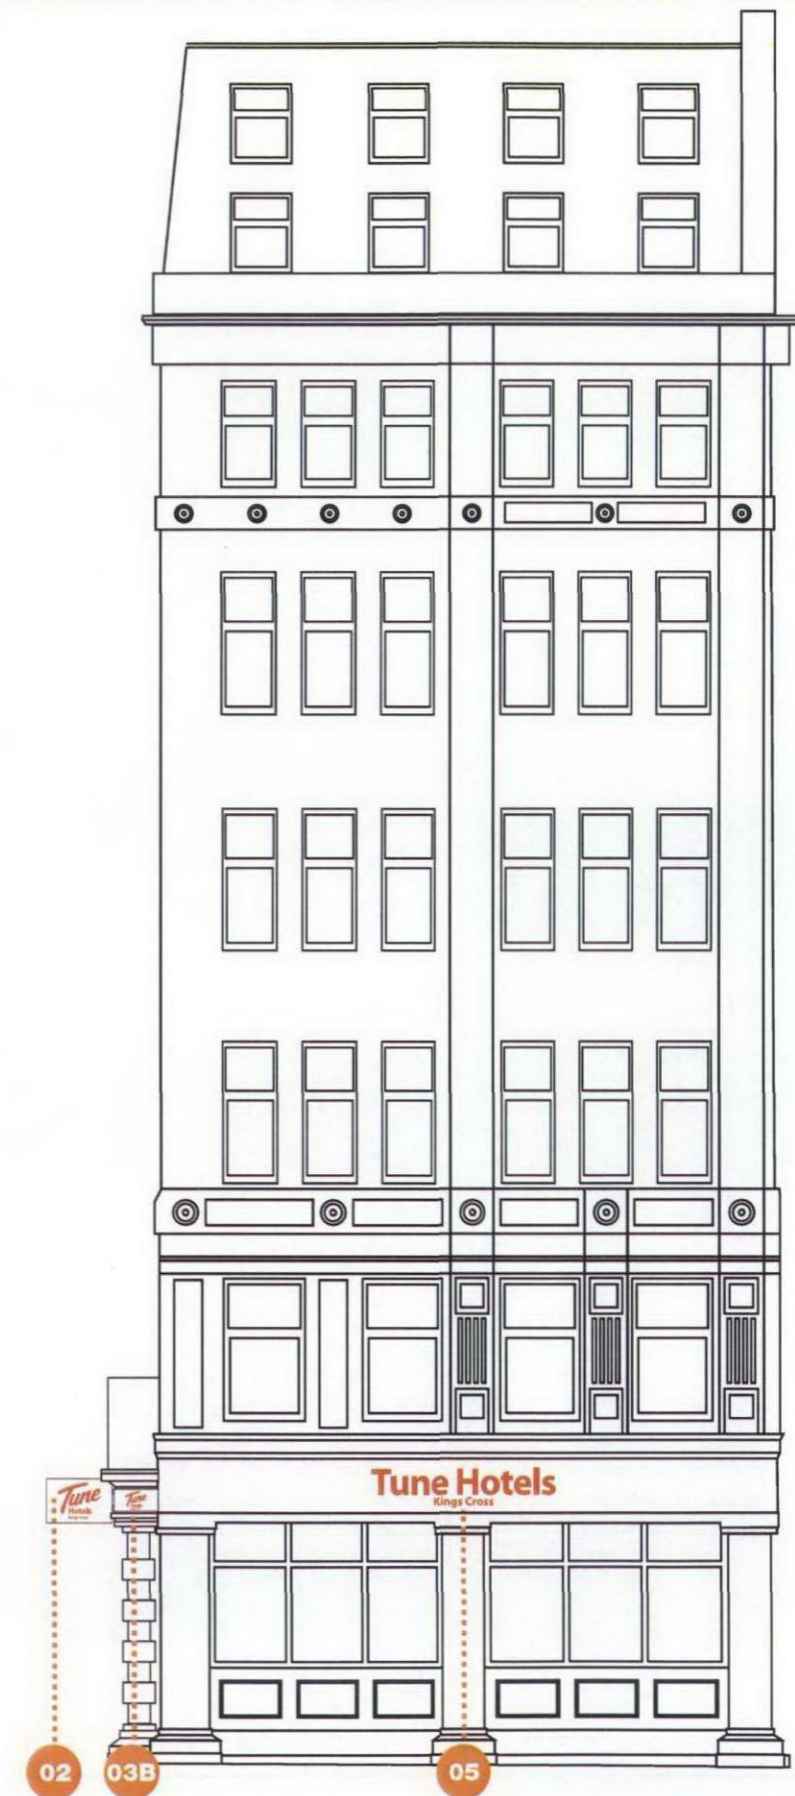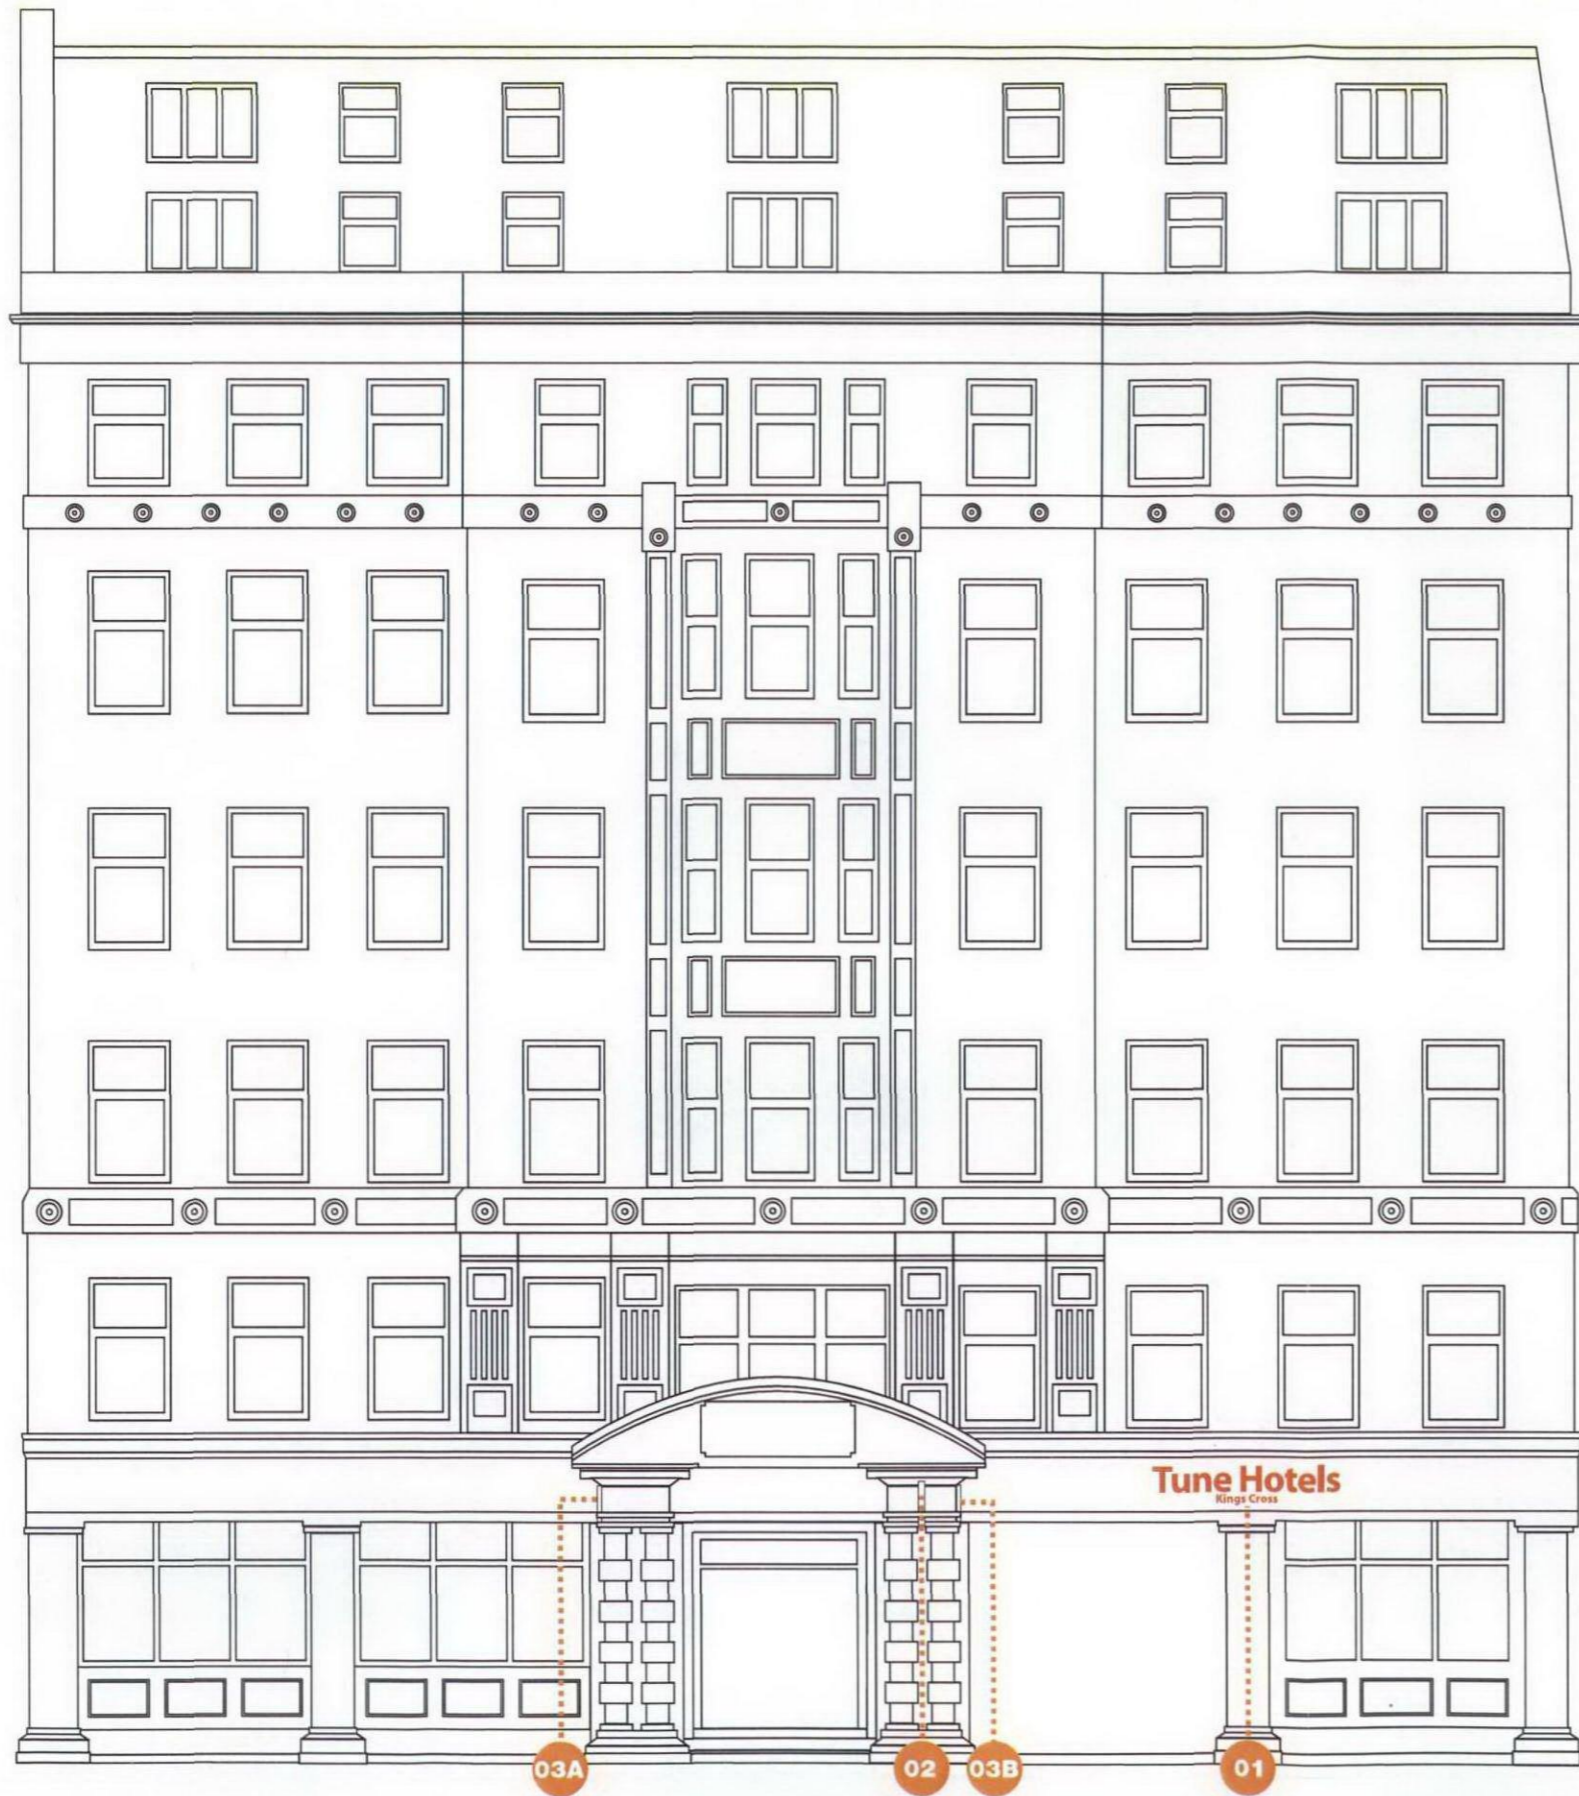

Tune Hotels. **Kings Cross**. Kings Cross, London. WC1X 8BZ **86103 (REVISION B)** 07/02/12 - ALG - Delete ITEM's 04 & 06.

Copyright : The above designs and illustrations are intended solely for, and should only be used by, those to whom this design specification is addressed. The contents are strictly private and confidential. Any form of reproduction, dissemination, copying, disclosure, modification or distribution is strictly prohibited without the prior written consent of **Ashleigh Signs Ltd** (Company Number : 1325080) whose registered address is Ashleigh House, Marsh Street, Rothwell, Leeds. LS26 0AG
Phone +44 (0) 113 2828292 **Fax** +44 (0) 113 2829155 www.ashleighsigns.co.uk

ashleighsigns.co.uk



OTHER SHOP FRONTS

03A

02

01



03B



05