



BEDFORD AVENUE

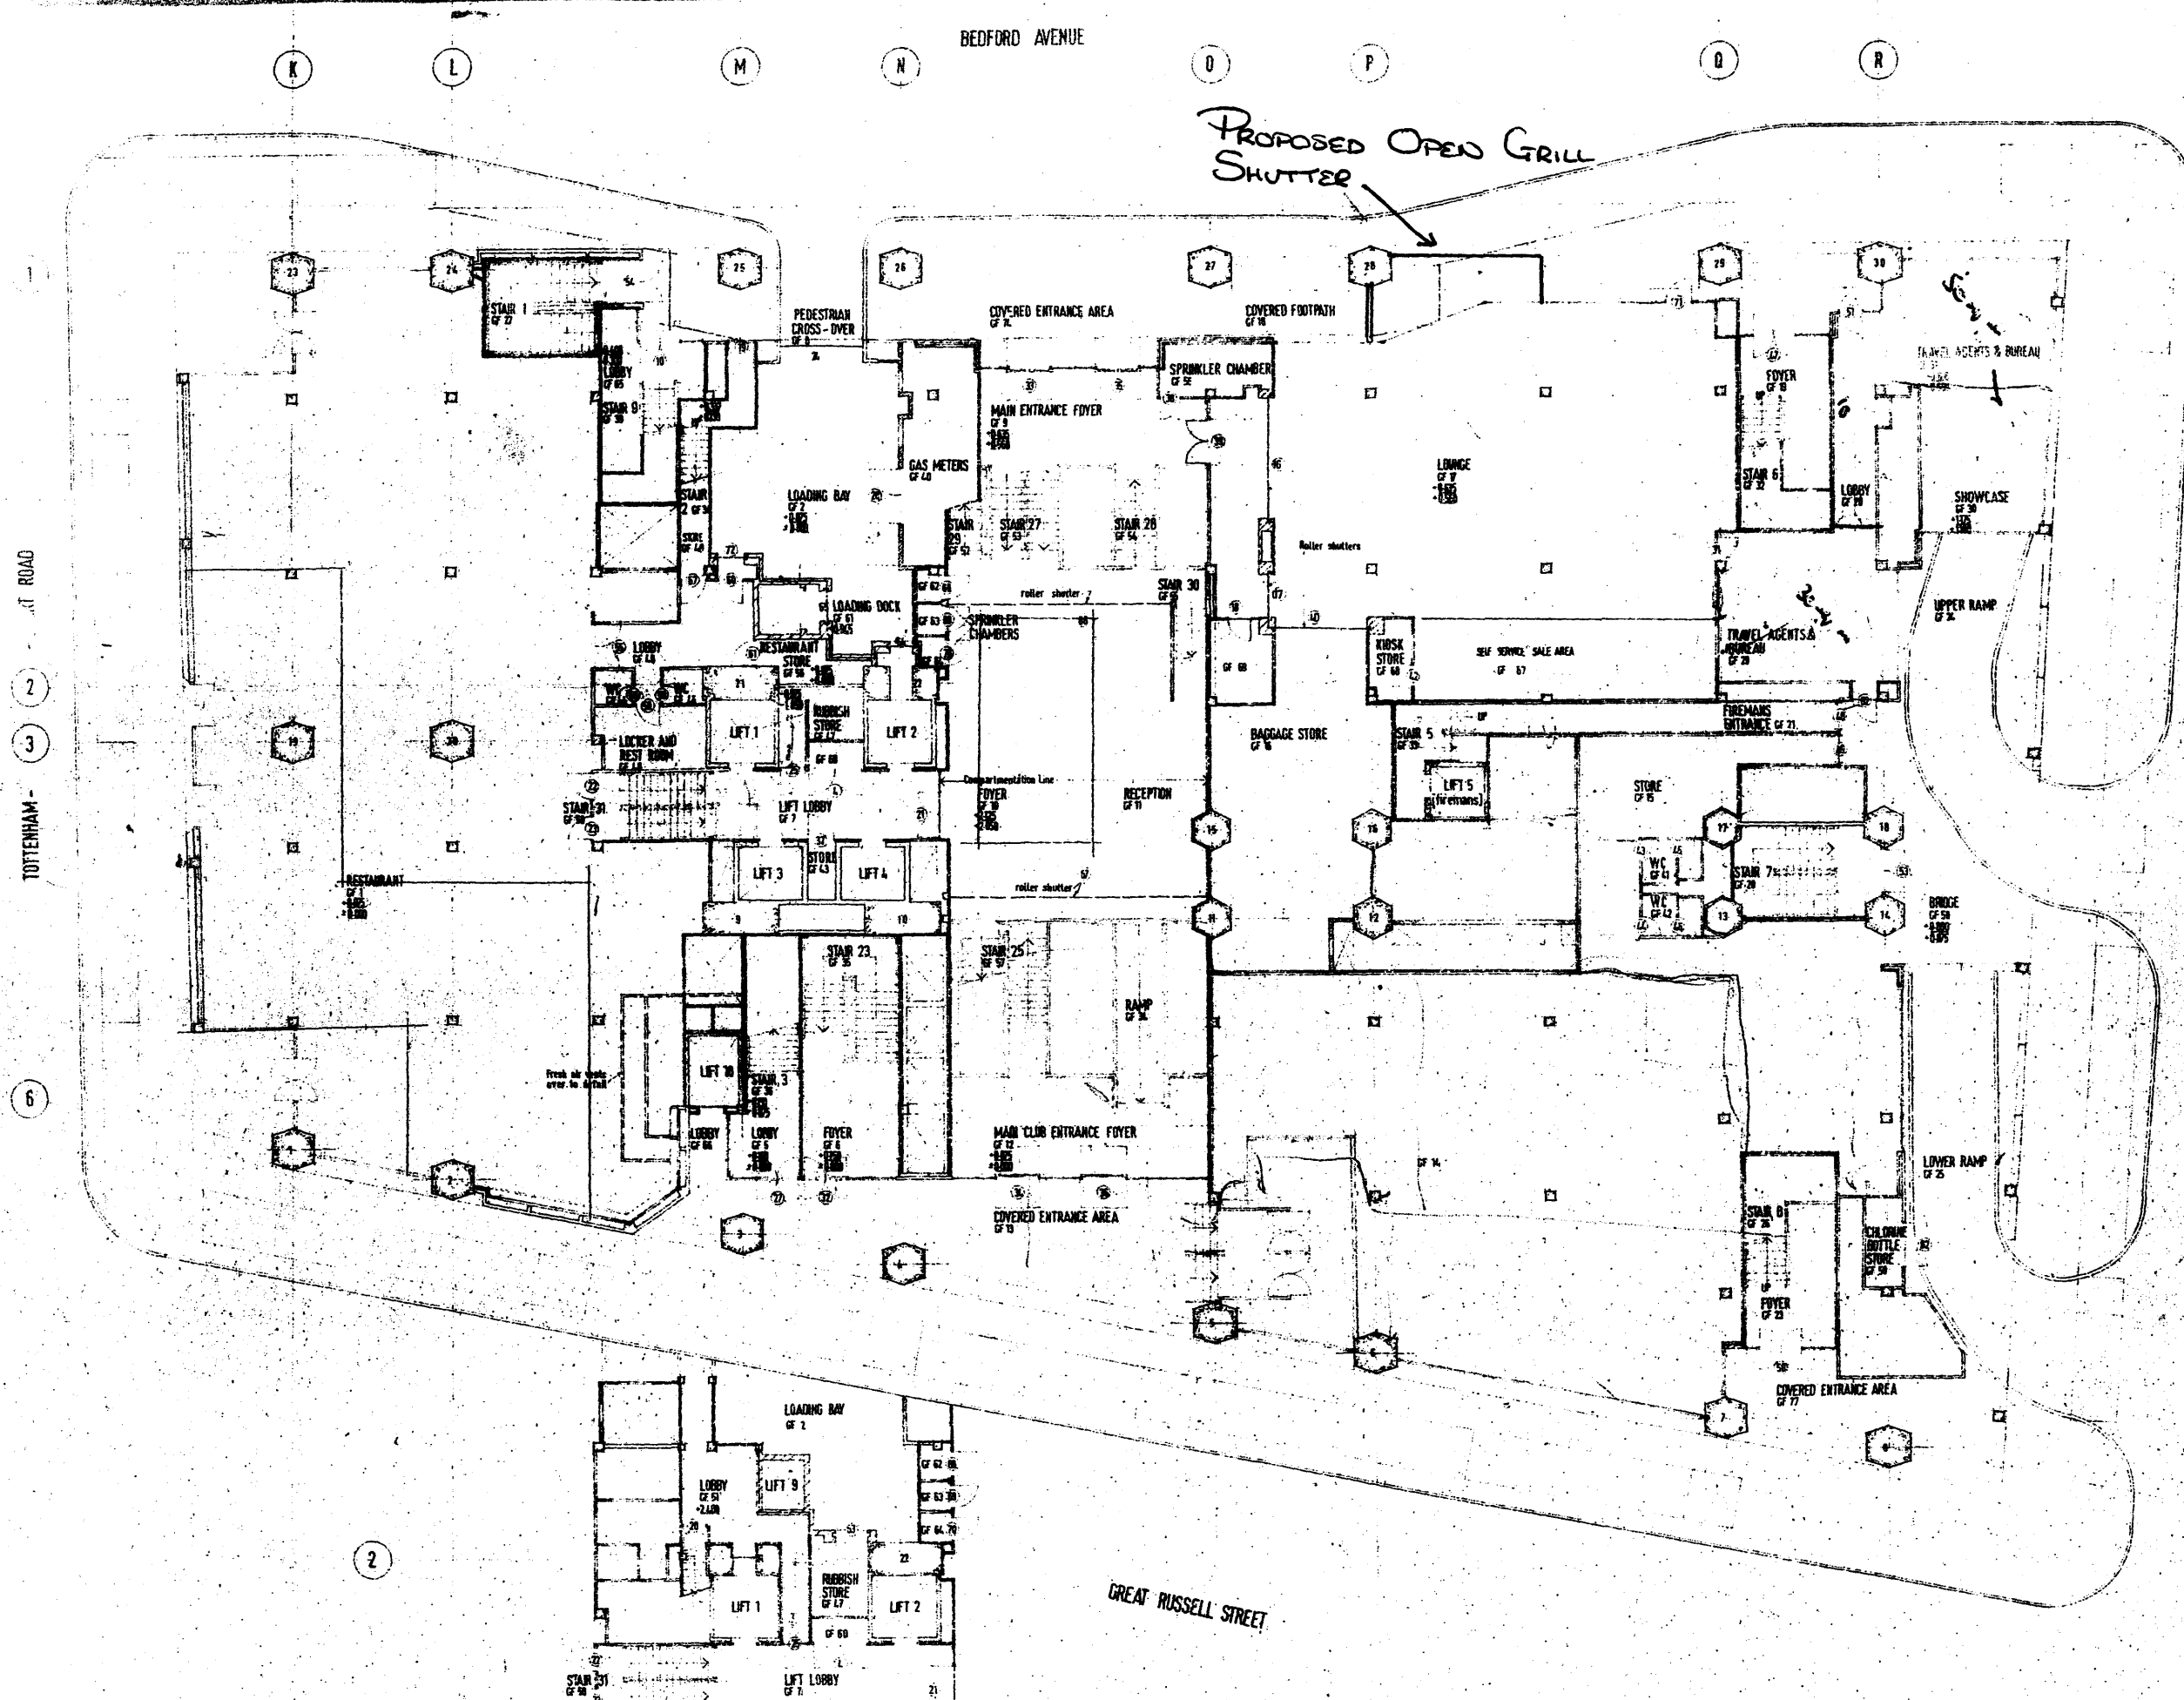

Proposed Open Grill Shutter

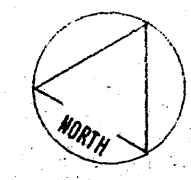


12 Compartmentation Lines 2/c

TOTTENHAM ROAD

GREAT RUSSELL STREET

ABELINE PLACE

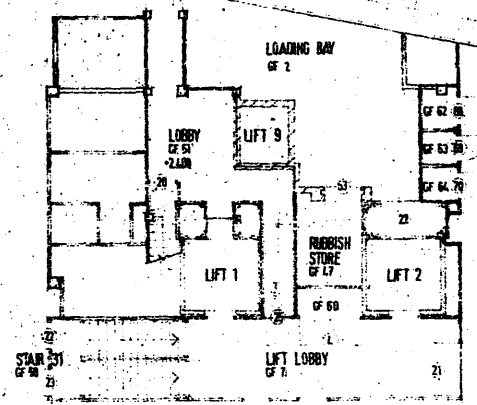

PART GROUND FLOOR PLAN - LOADING BAY AT HIGH LEVEL

All dimensions and levels are to be checked on site and the dimensions marked in the project drawings. Some dimensions may not be exact.

11	12	13	
----	----	-----

CLIENT	London Central Y.M.C.A.
PROJECT & ADDRESS	Re-development Great Russell St. London
DRAWING	GROUND FLOOR LEVEL
DATE	67306 : 506
SCALE	1:100

ELSWORTH SYKES PARTNERSHIP