

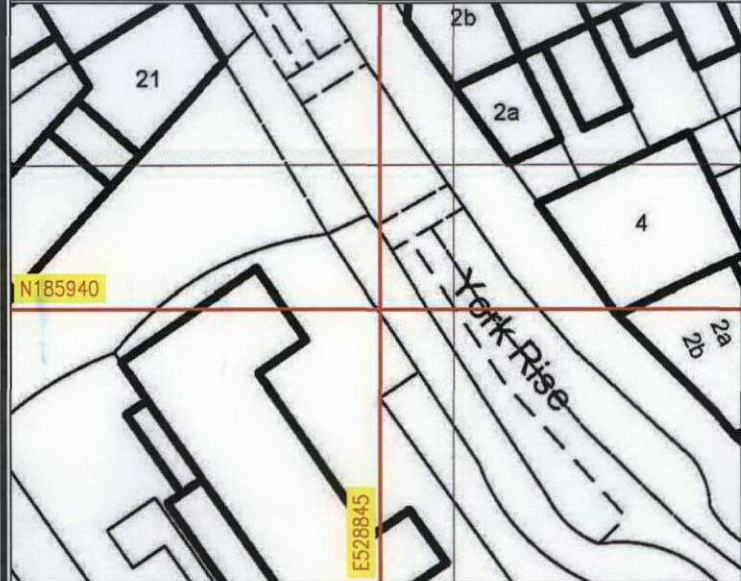


SITE BLOCK PLAN Scale 1:500

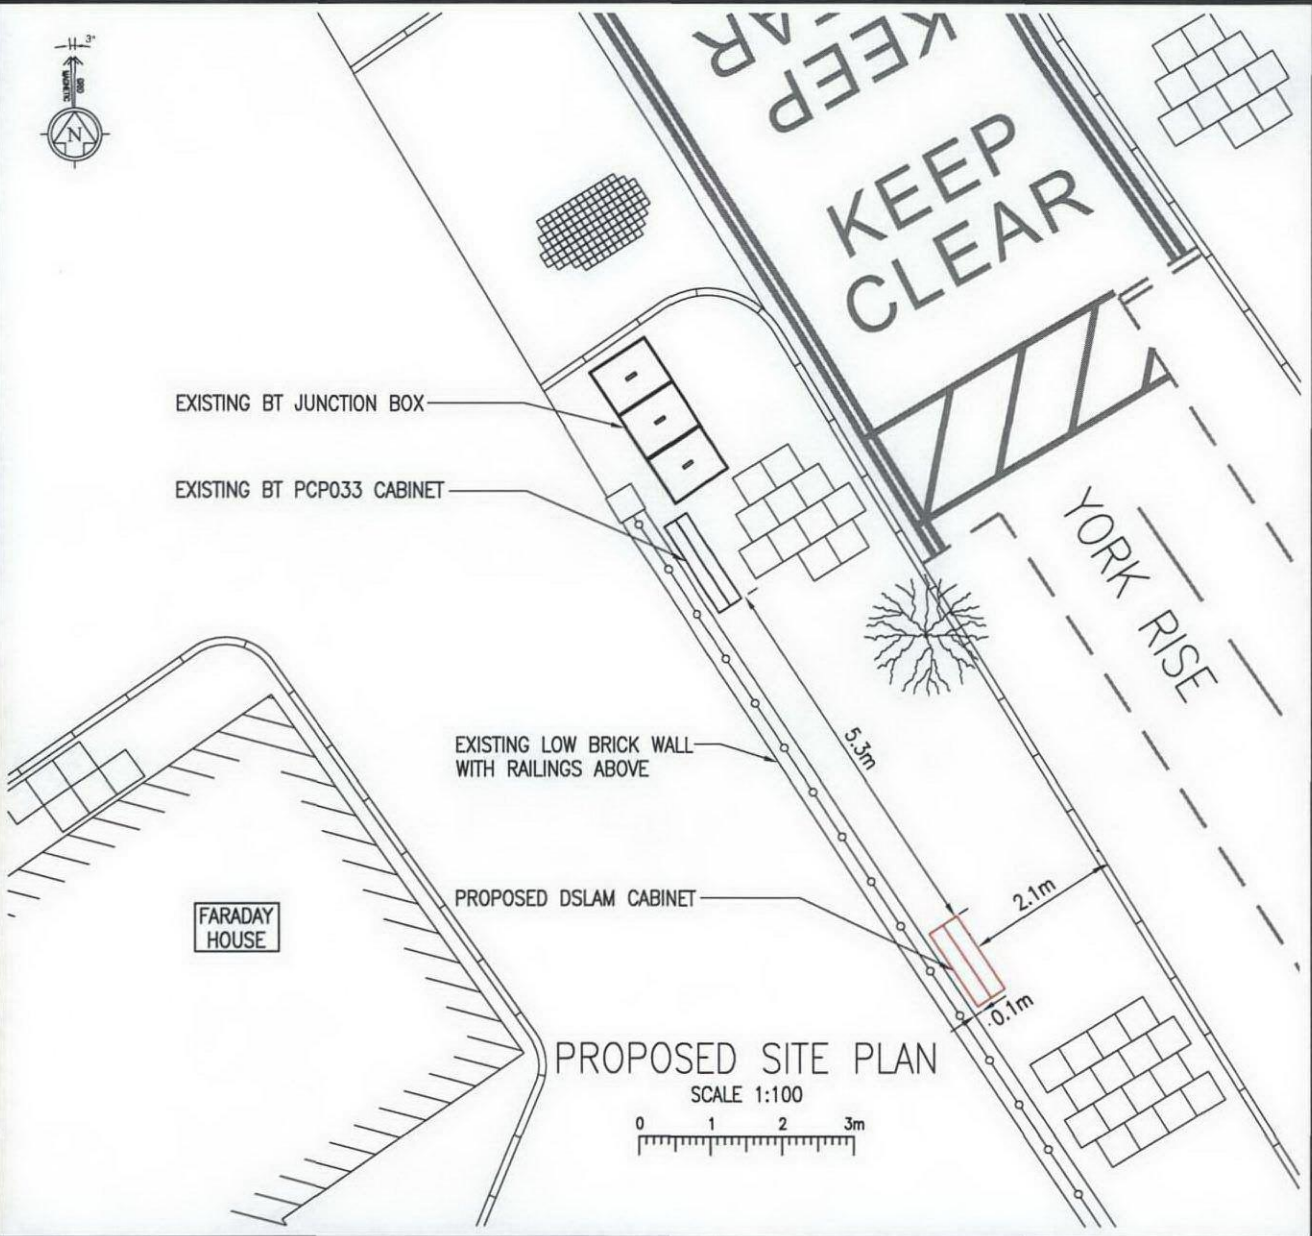

LOCATION PLAN Scale 1:50000

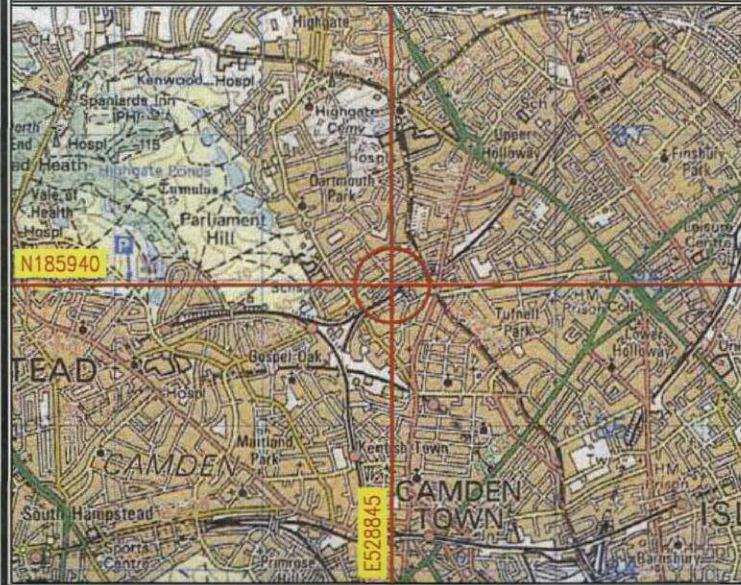

A	FIRST ISSUE	ES	13.02.12		
REV	DESCRIPTION	BY	DATE		
SCALE AS SHOWN WHEN PRINTED AT A4	DRAWN	ES	CHECKED	BP	ALL DIMENSIONS IN METRES U.N.O.
	DATE	07.02.12	DATE	13.02.12	

LOCATION PLAN - Digital Mapping Solutions from Dotted Eyes.
 © Crown Copyright 2012. All rights reserved Licence number 100019918
 SITE BLOCK PLAN - Digital Mapping Solutions from Promap © Crown
 Copyright 2012. All rights reserved Licence number LANDMLON100003121118

**BT EXCHANGE
 KENTISH TOWN
 PCP033**

ADDRESS
 YORK RISE
 O/S FARADAY HOUSE
 YORK RISE
 LONDON
 NW5 1DU

REV A