


the garden ends with a blank 6m high brick wall with no windows

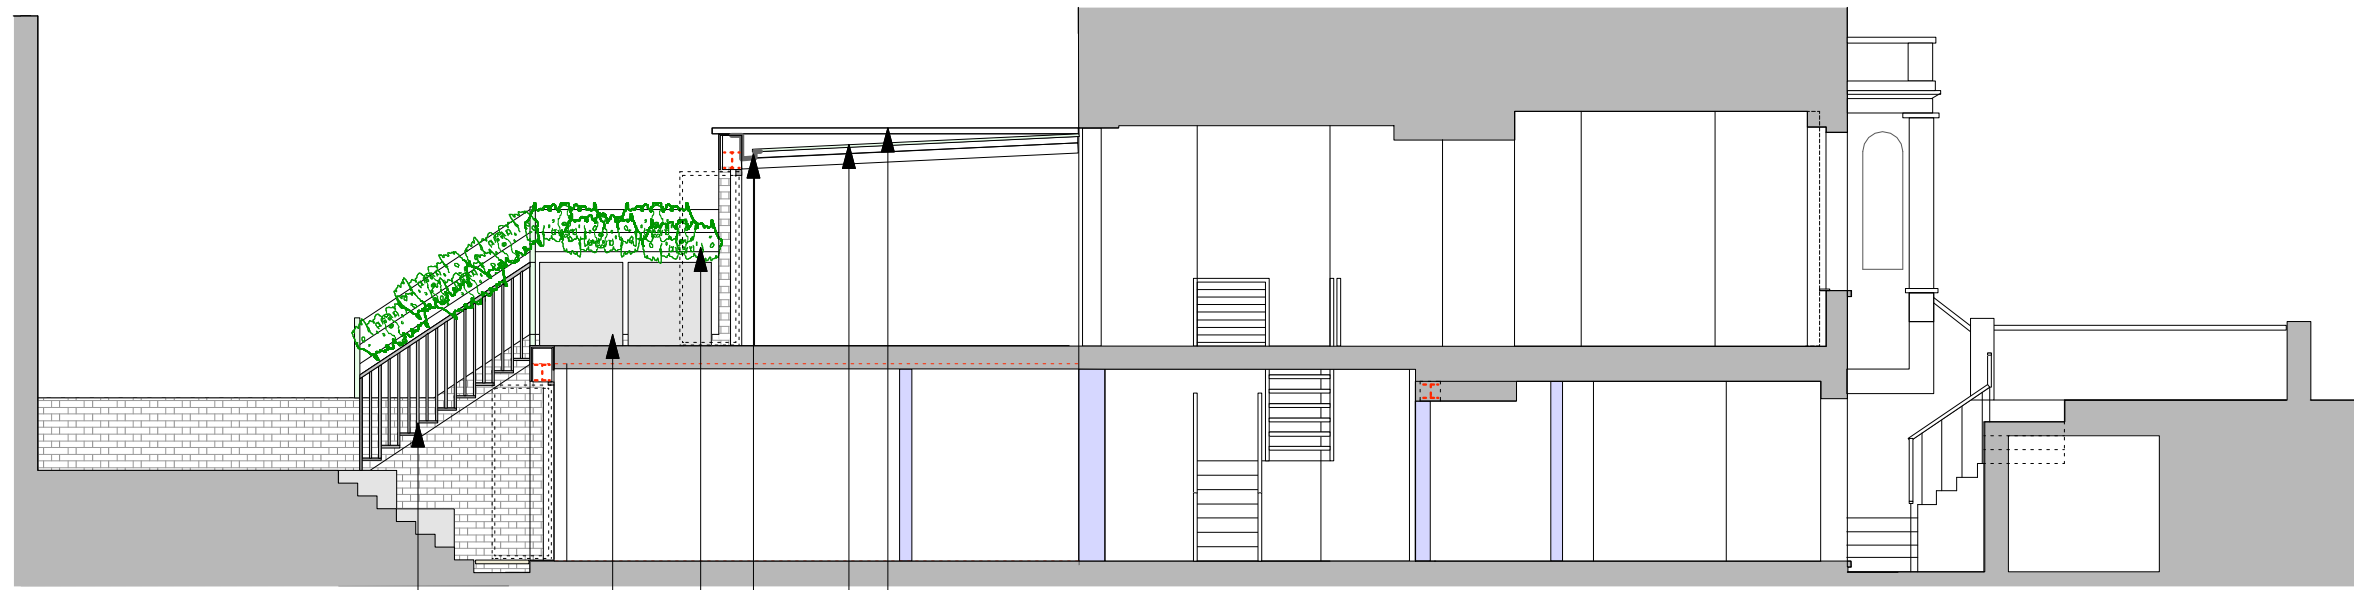

PROPOSED SECTION AA

metal framed staircase


fixed galvanised or cedar planters to handrail height

top of existing side wing

sloping glazed roof

hidden gutter

pleaching wires for climbing plants provide additional privacy to neighbours

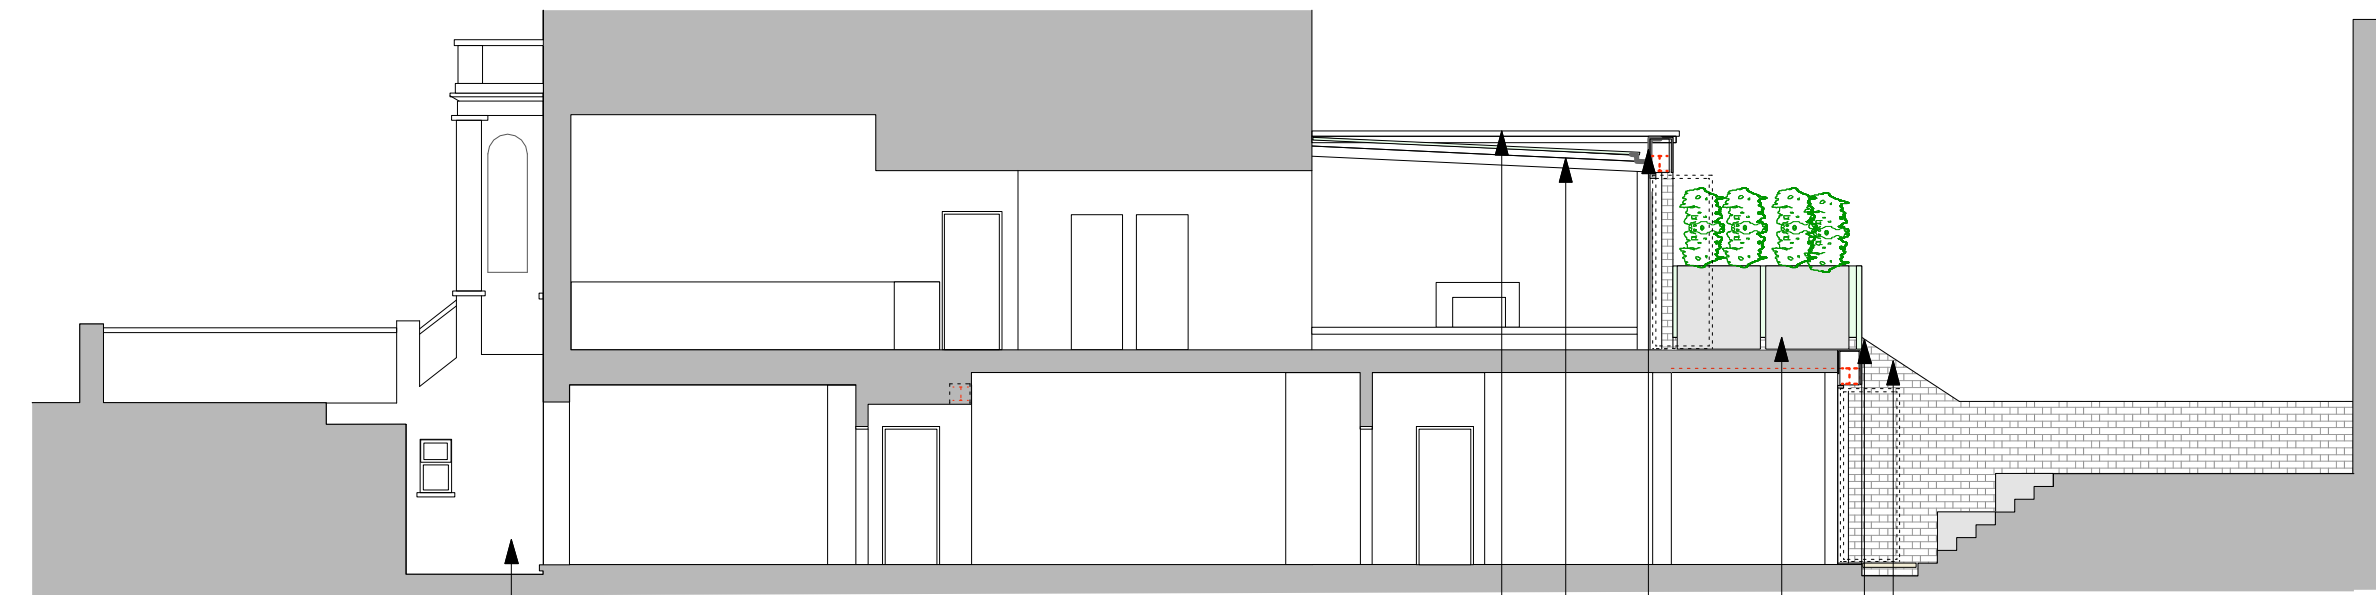

PROPOSED SECTION BB

door removed

Top of existing side wing

seamed zinc roof

hidden gutter

brick party wall built up with reclaimed London stocks

glass balustrade

fixed galvanised or cedar planters to handrail height prevent overlooking

the garden ends with a blank 6m high brick wall with no windows



Client Kate Bradford & Richard Bassett

Project 137 Gloucester Av NW1



PATRICK MINNS ARCHITECTS
31 Oval Road
London NW1 7EA
T/F 020 7485 8877
patrick@patrickminns.com

Drawing
Proposed Sections AA and BB

Revision

Scale
1:100 @ A3

Job No.
453

Drawing No.
14 P

Date
Jan 2012

Drawn By
HS

1. All Dimensions and Levels to be checked on Site
2. This drawing must not be scaled
3. Refer to drawings & specification prepared by the Structural engineer and specialist subcontractors
4. Copyright reserved