


Notes

### Legend

 Zone for proposed Art Installation

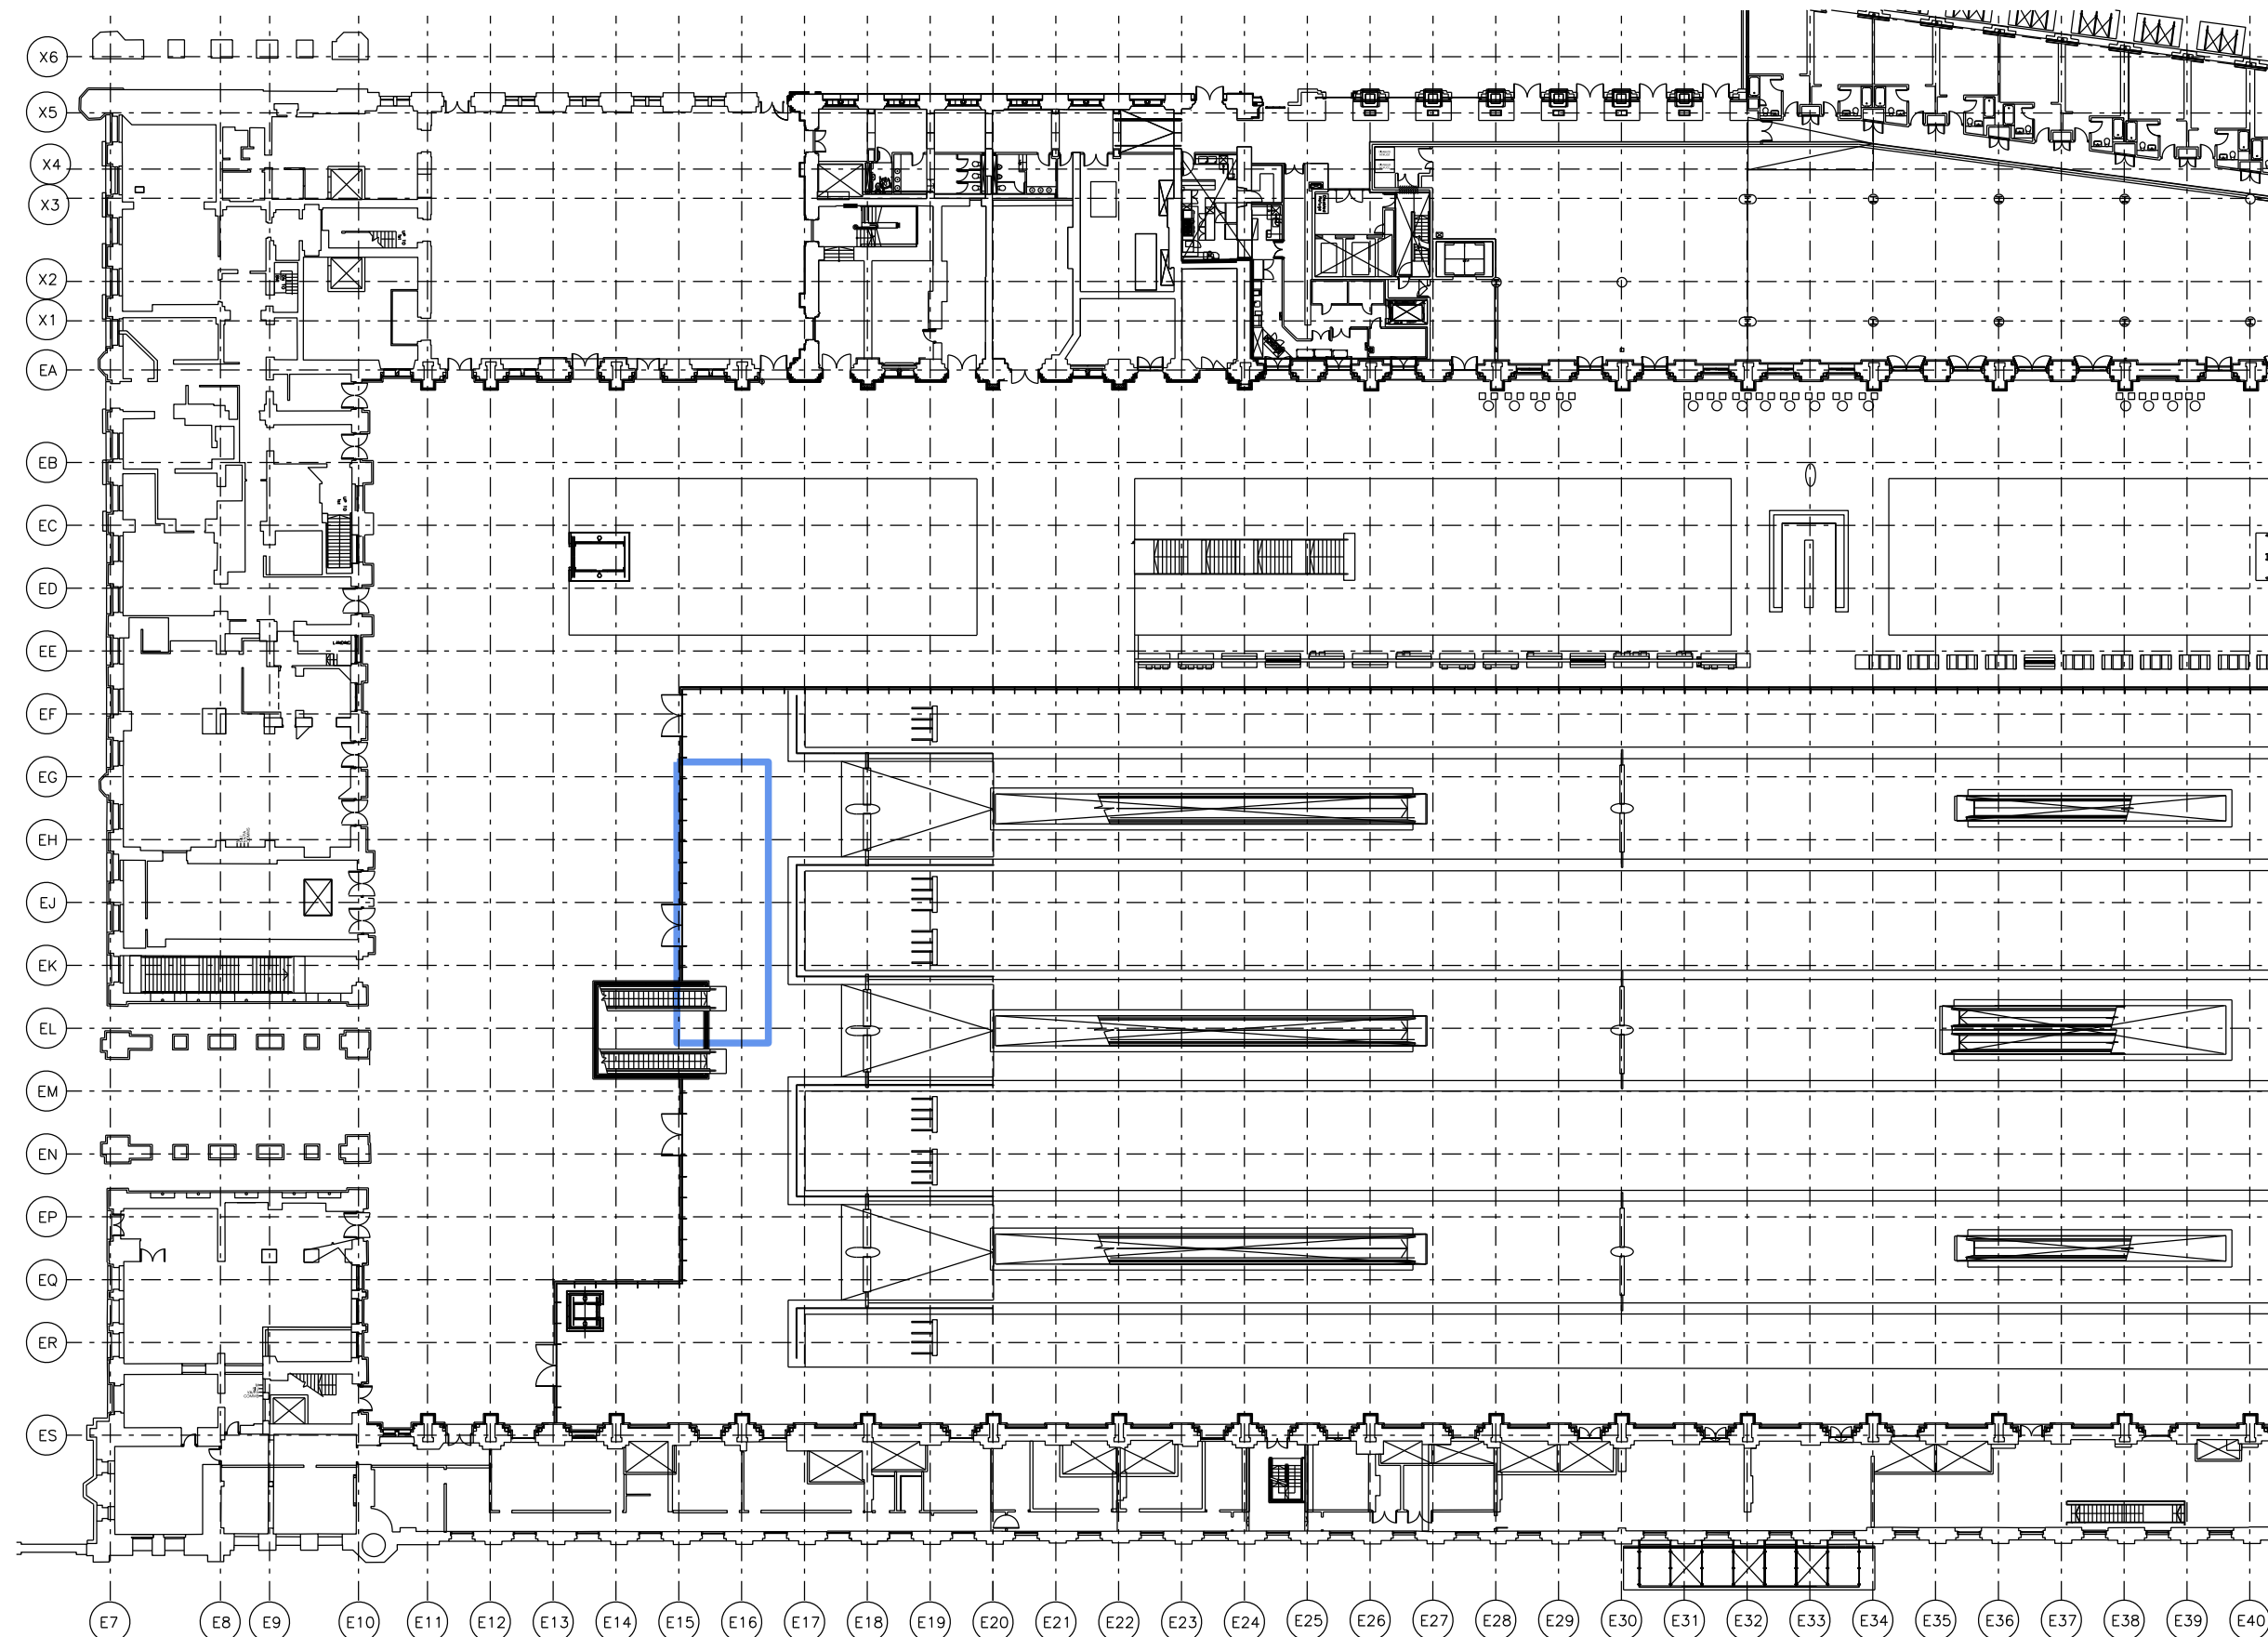

Reference

Drawn By	Date	Approved By	Date
BR	17-01-12	Team Leader, Departmental/Design Manager	
Checked By	Date	Approved By	Date
Job Code		Head of Department	Date
		Approved By	Date
		Director	



Title  
**ST PANCRAS  
 PLATFORM CONCOURSE  
 PROPOSED ART  
 INSTALLATION  
 LOCATION PLAN**

Change	Route Window	Original Scale	Original Size
		1:500	A3

Drawing Number  
**100-DHA-HISP1-00035-00**