


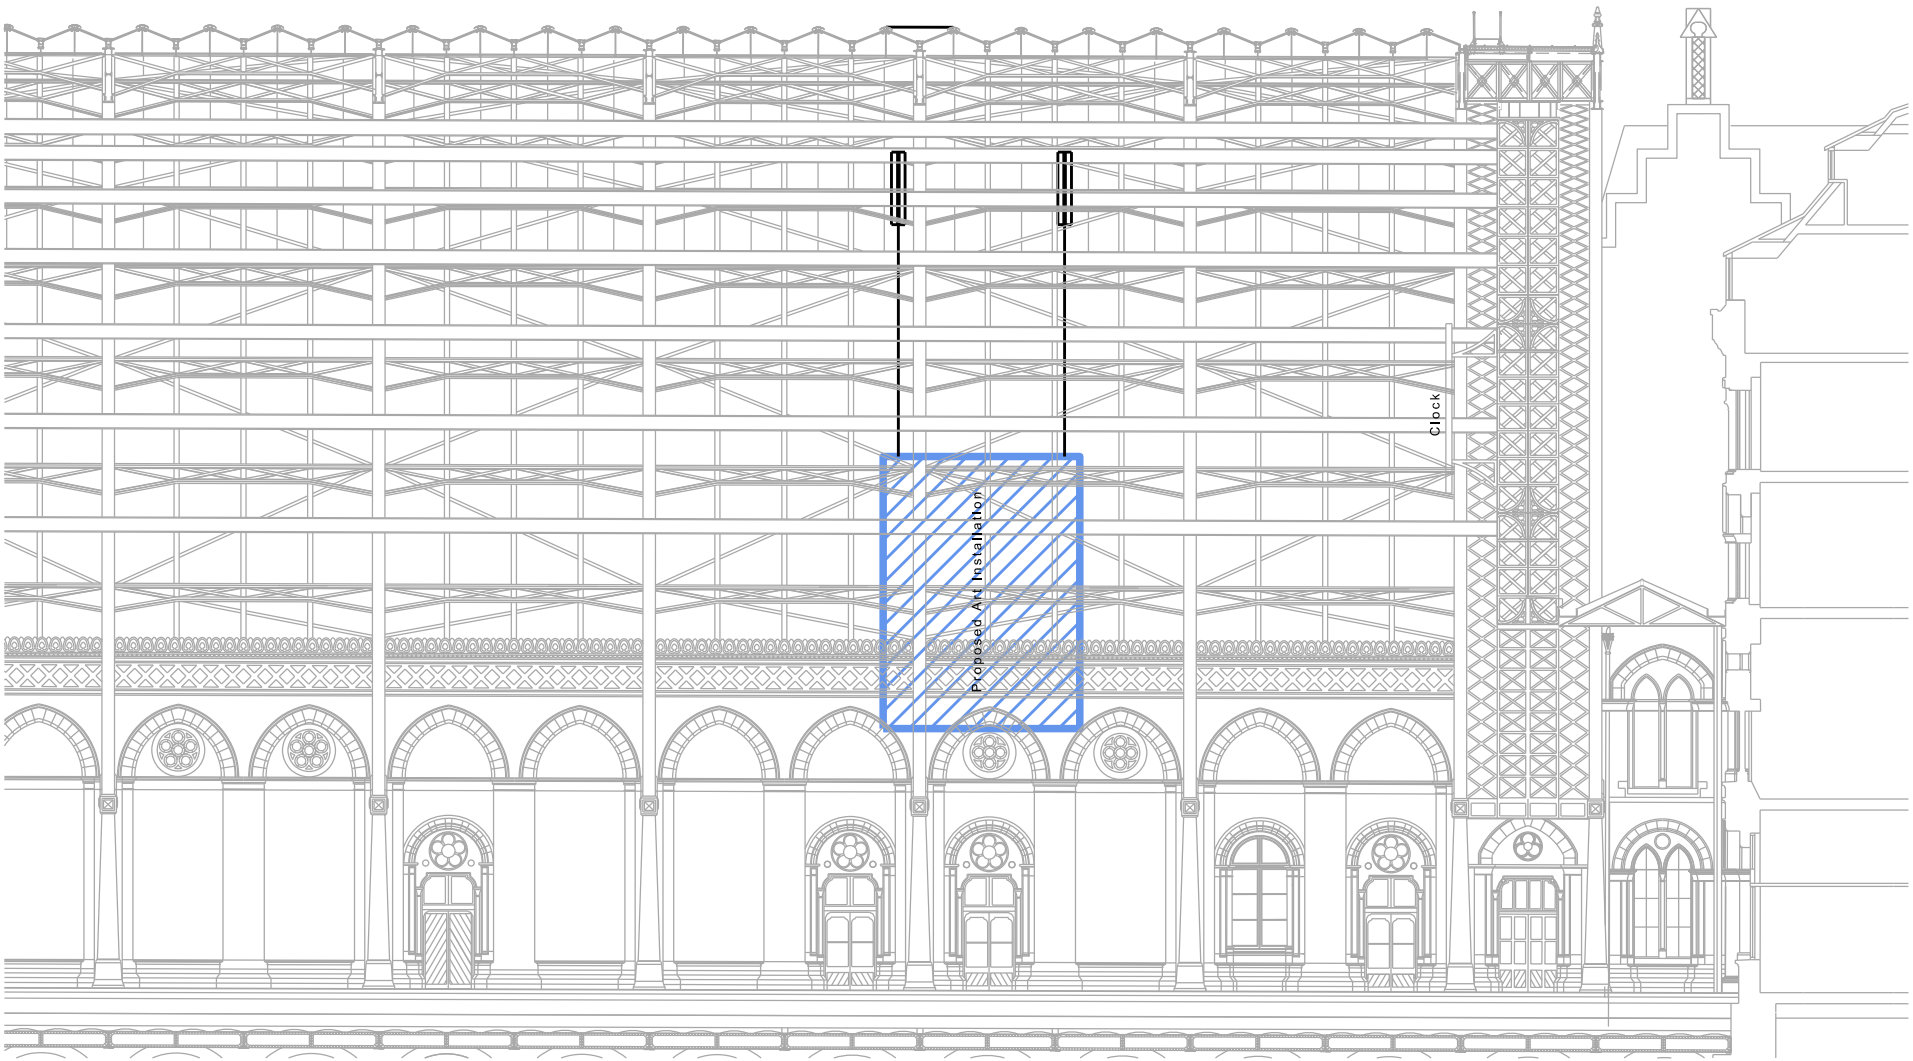

Notes

Legend

 Zone for proposed Art Installation

Reference

Drawn By	Date	Approved By	Date
BR	17-01-12	Team Leader, Departmental/Design Manager	
Checked By	Date	Approved By	Date
		Head of Department	
Job Code		Approved By	Date
		Director	



Title
ST PANCRAS
PLATFORM CONCOURSE
PROPOSED ART
INSTALLATION
LONGITUDINAL SECTION

Chainage	Route Window	Original Scale	Original Size
		1:250	A3

Drawing Number
100-DHA-HISP1-00038-00