



OPENING TO LIGHTWELL PROTECTED BY GRILLAGE CONSISTING 12mm STEEL CIRCULAR BARS WELDED TO EDGE FRAME BOLTED TO RETAINING WALL AND WINDOW FRAME

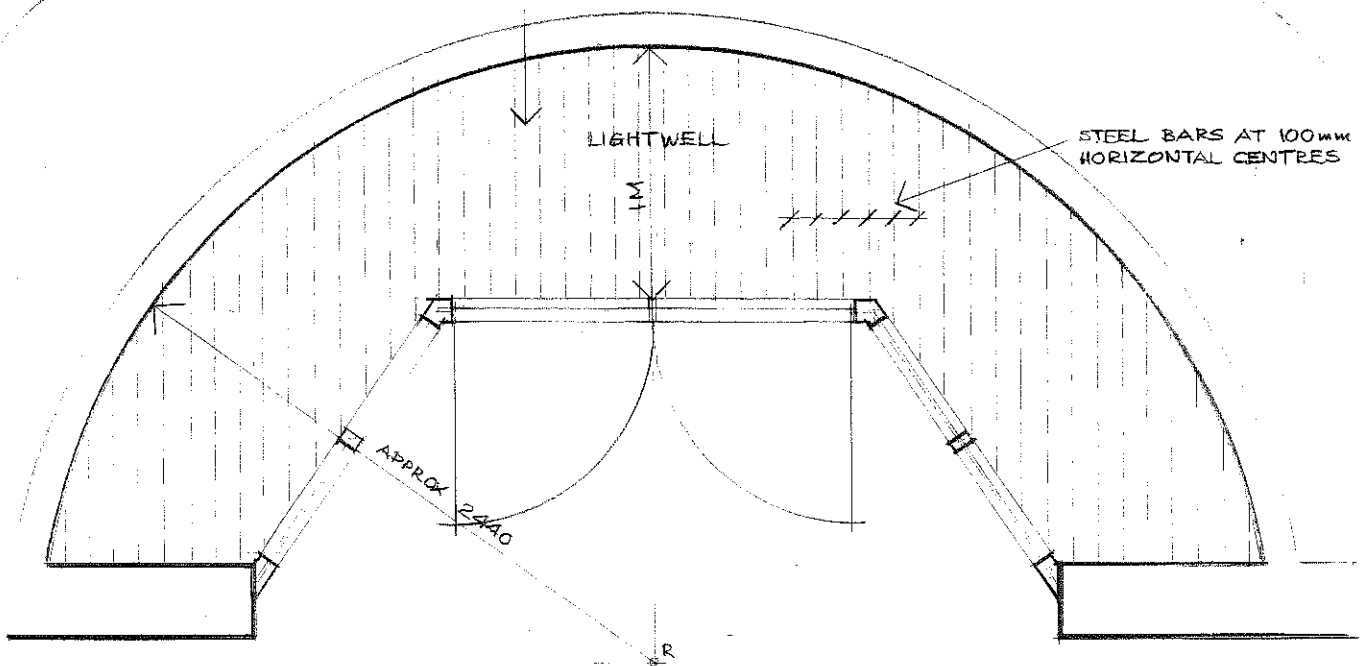

PROPOSED PLAN AT BASEMENT BAY WINDOW POSITION

SCALE 1:30

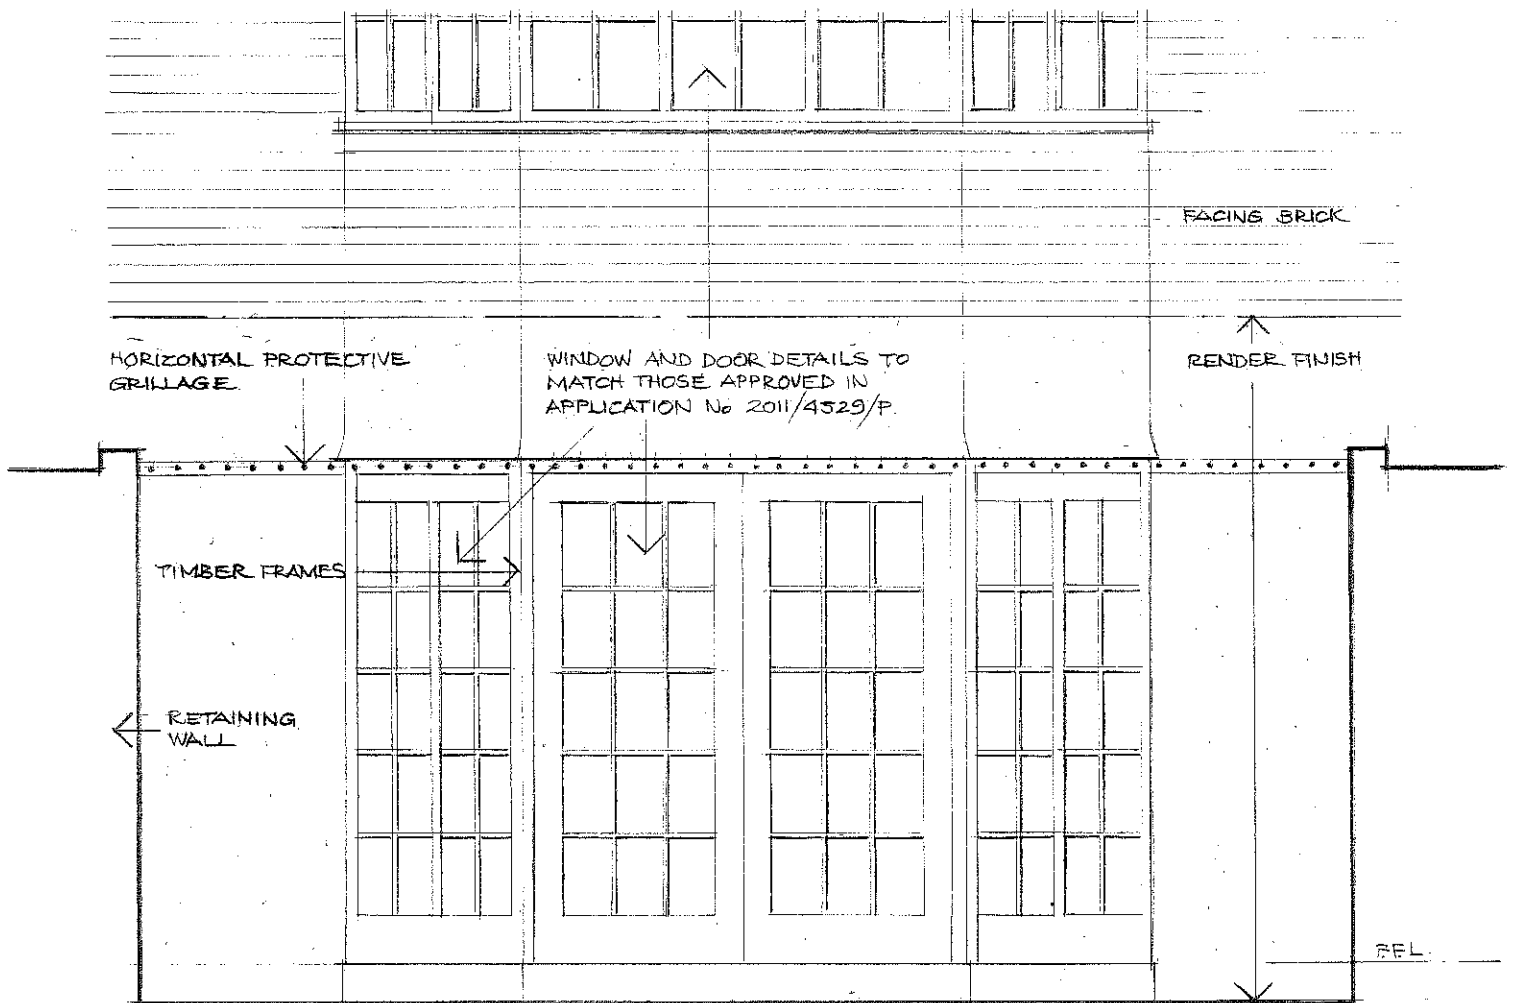

PROPOSED ELEVATION TO BASEMENT BAY WINDOW/DOOR