

NOTES:

Work to figured dimensions only.





LOUNGE

FLAT ROOF

BATHROOM

KITCHEN

FIRST FLOOR
- 34 sq.m.

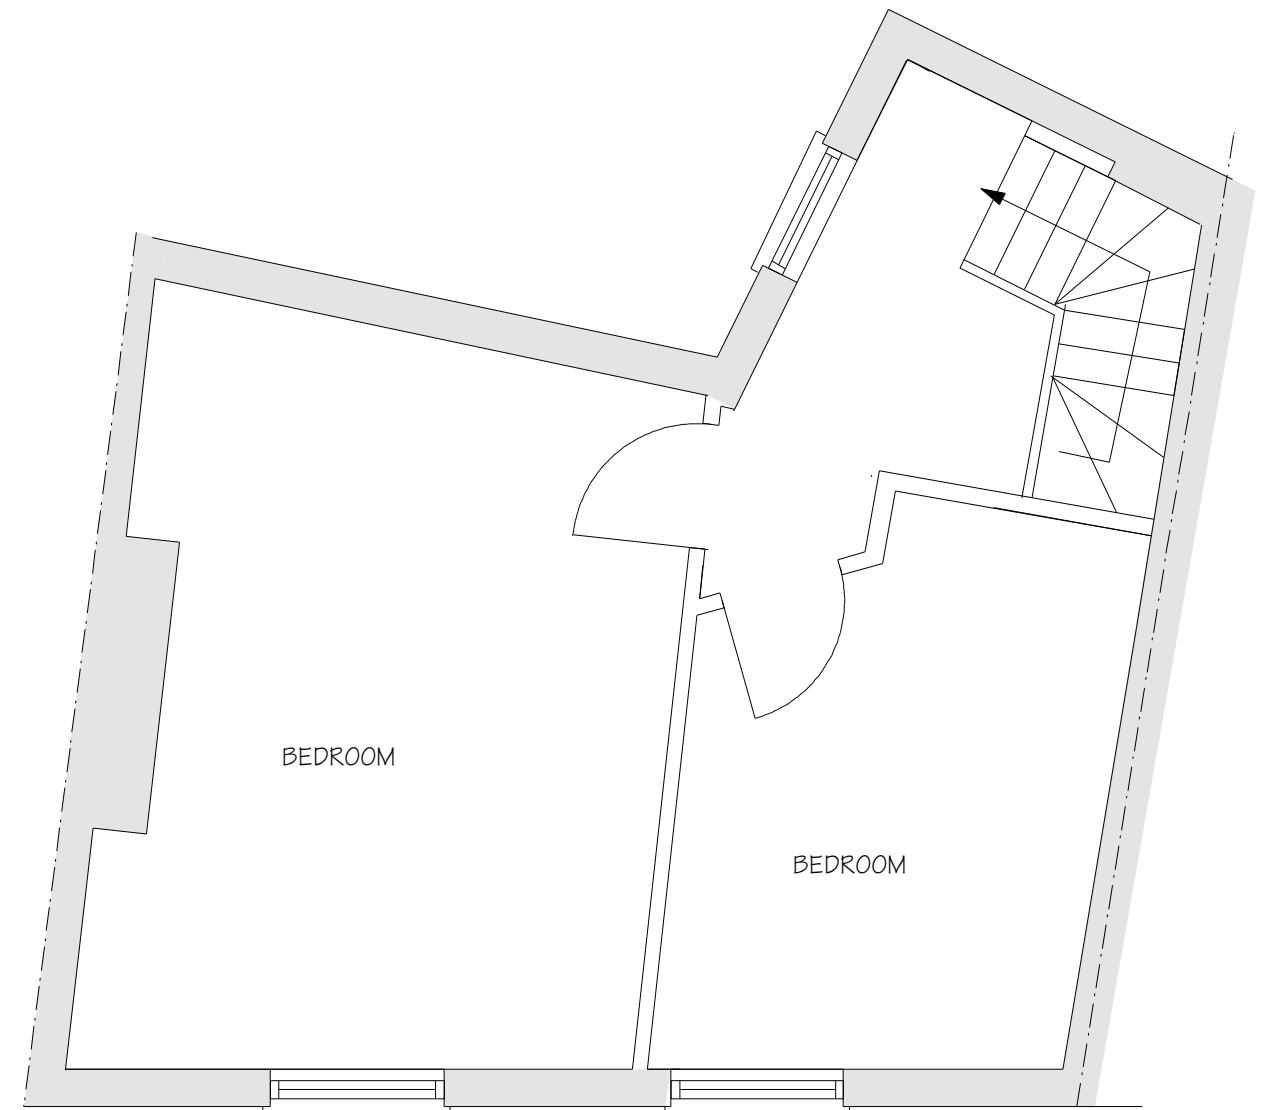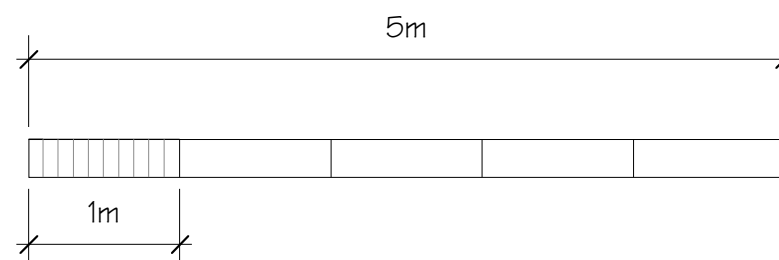

BEDROOM

BEDROOM

SECOND FLOOR
- 35 sq.m.

REVISIONS:

DESIGN *group* NINE

PROJECT:
159A KENTISH TOWN ROAD
LONDON
NW1 8PD

TITLE:
EXISTING FIRST AND SECOND FLOORS

CLIENT:
MR P SPENCE

SCALE: 1:50 @ A3 DATE: Jan 2012

DRAWING NO:
2318/02

**ARCHITECTURAL
& SURVEYING
CONSULTANTS**
573a BATTERSEA PARK ROAD
BATTERSEA LONDON SW11 3BJ
TELEPHONE: 020 7924 2100
FACSIMILE: 020 7585 0542