




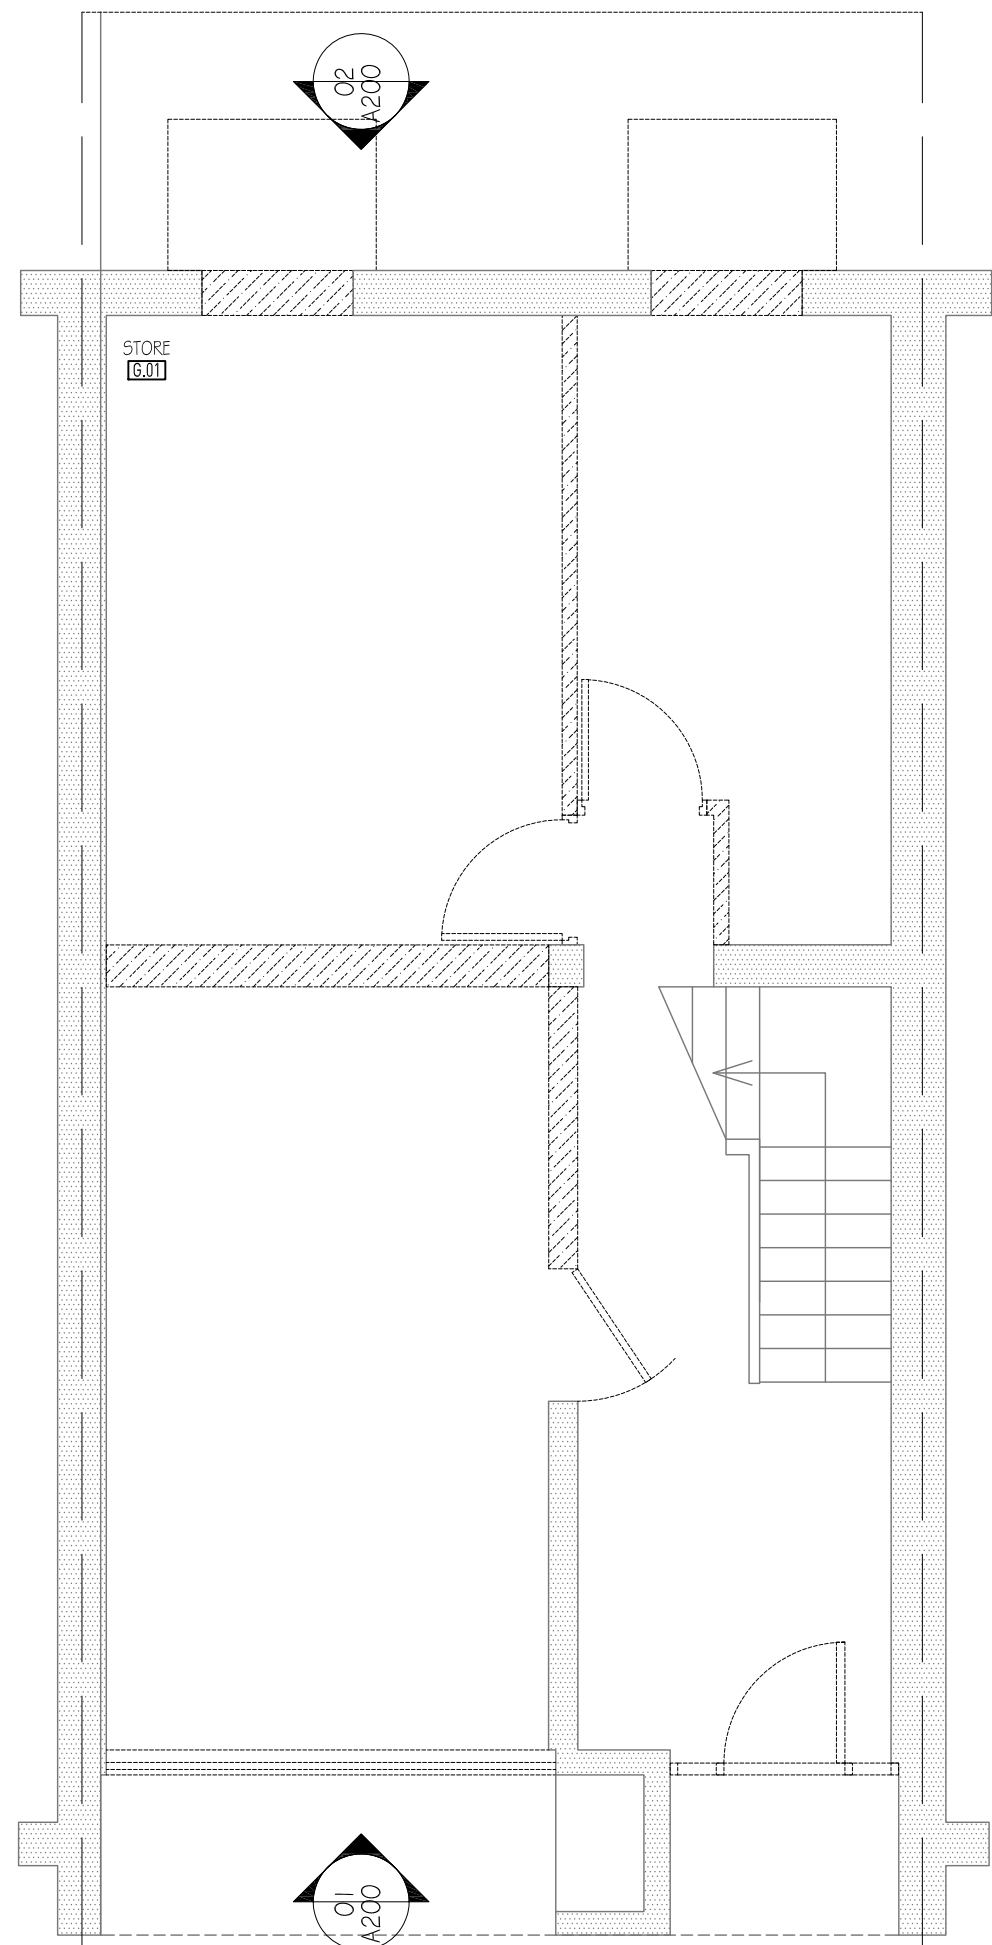


00 GROUND FLOOR
Scale 1:50 PLAN

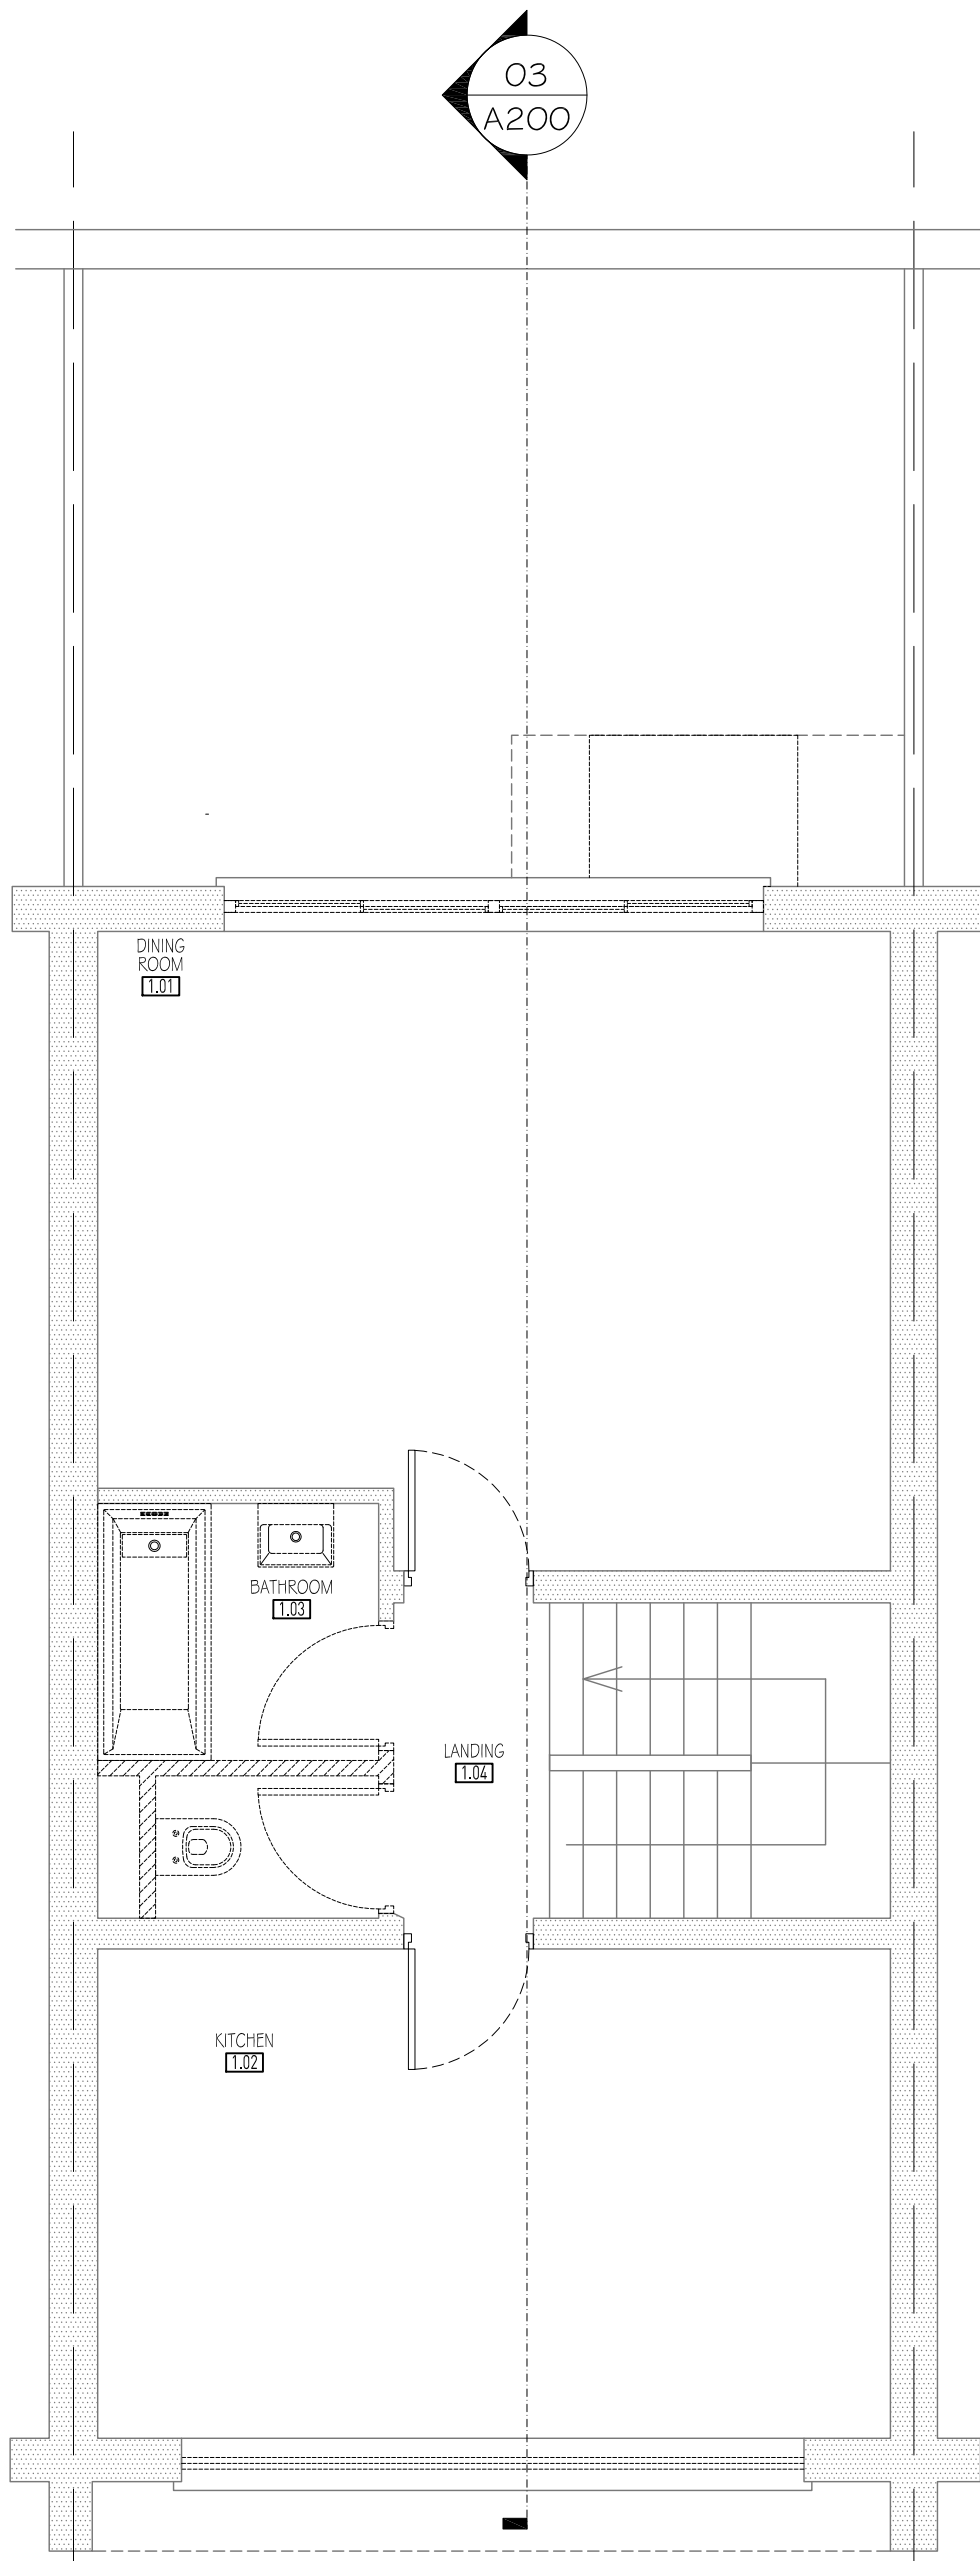


01 FIRST FLOOR
Scale 1:50 PLAN

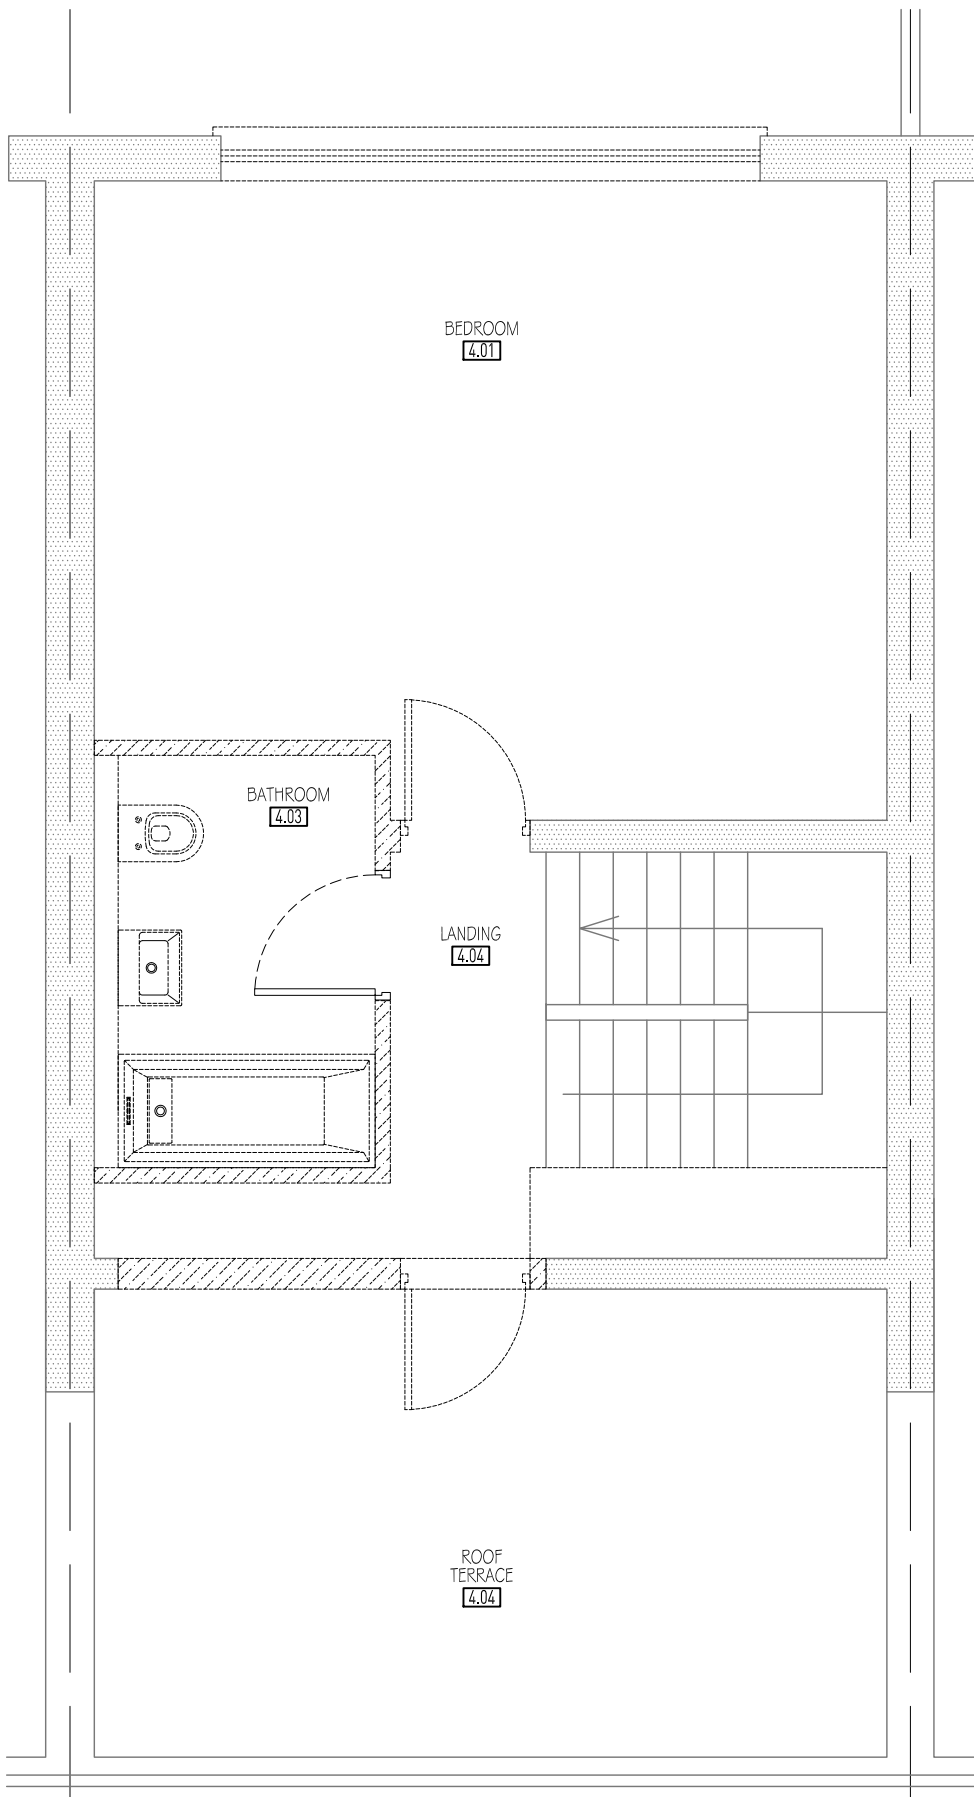

04 FOURTH FLOOR
Scale 1:50 PLAN

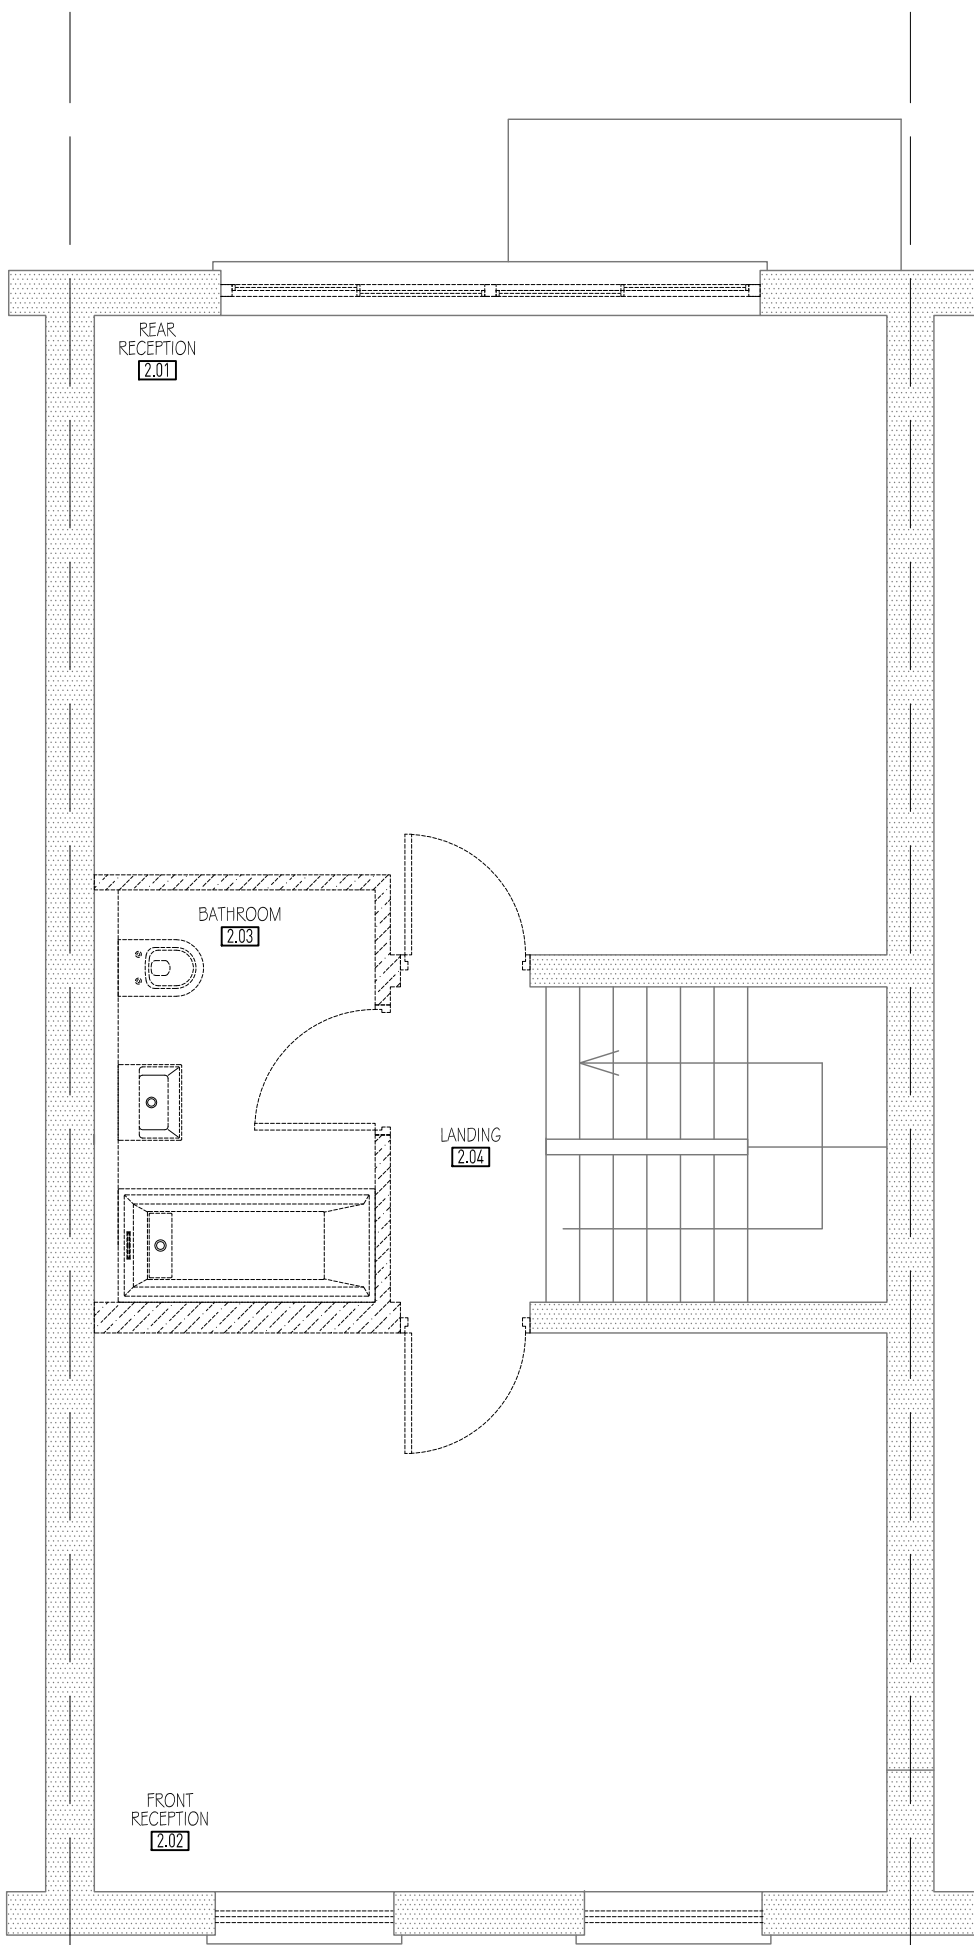

02 SECOND FLOOR
Scale 1:50 PLAN

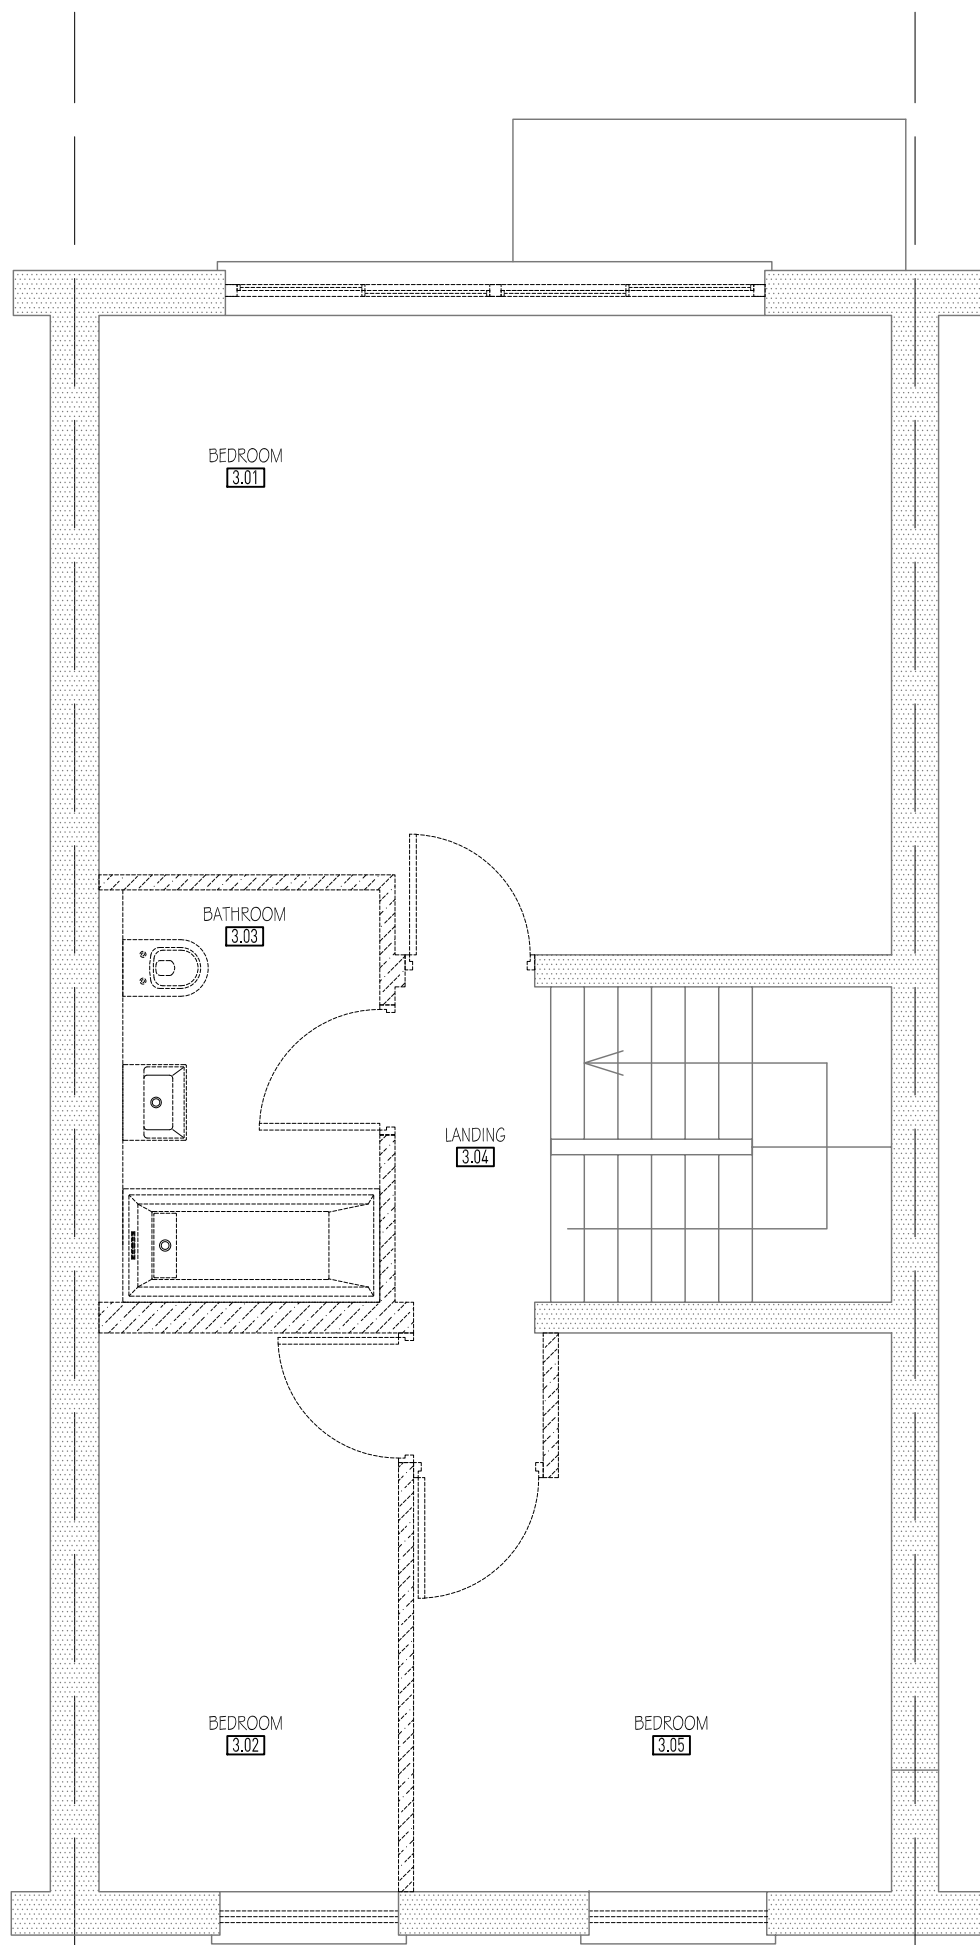

03 THIRD FLOOR
Scale 1:50 PLAN

PLANNING

DRAWINGS INDICATE DESIGN INTENT ONLY.
ALL DIMENSIONS IN MILLIMETERS UNLESS NOTED OTHERWISE.
THE CONTRACTOR IS RESPONSIBLE FOR TAKING AND CHECKING ALL DIMENSIONS.
DO NOT SCALE FROM THE DRAWING.
REPORT ALL CONFLICTS OF INFORMATION TO ORIGINATE AND SEEK ADVICE BEFORE PROCEEDING.
THIS DRAWING IS THE COPYRIGHT OF ORIGINATE ARCHITECTURE LTD.

KEY PLAN

- 29.02.12 ISSUED FOR PLANNING

NO DATE ISSUE/REVISION

13 Meadow Bank
LONDON NW3 3AY

ORIGINATE

ARCHITECTS

80A Ashfield Street
LONDON E1 2BJ

020 7790 1178

DRAWING TITLE

FLOOR
PLANS
AS EXISTING

DRAWN GL SCALE 1:50 @ A1
CHECKED DS DATE 01.01.10

PROJECT NO. 1115 DRAWING NO. E100