


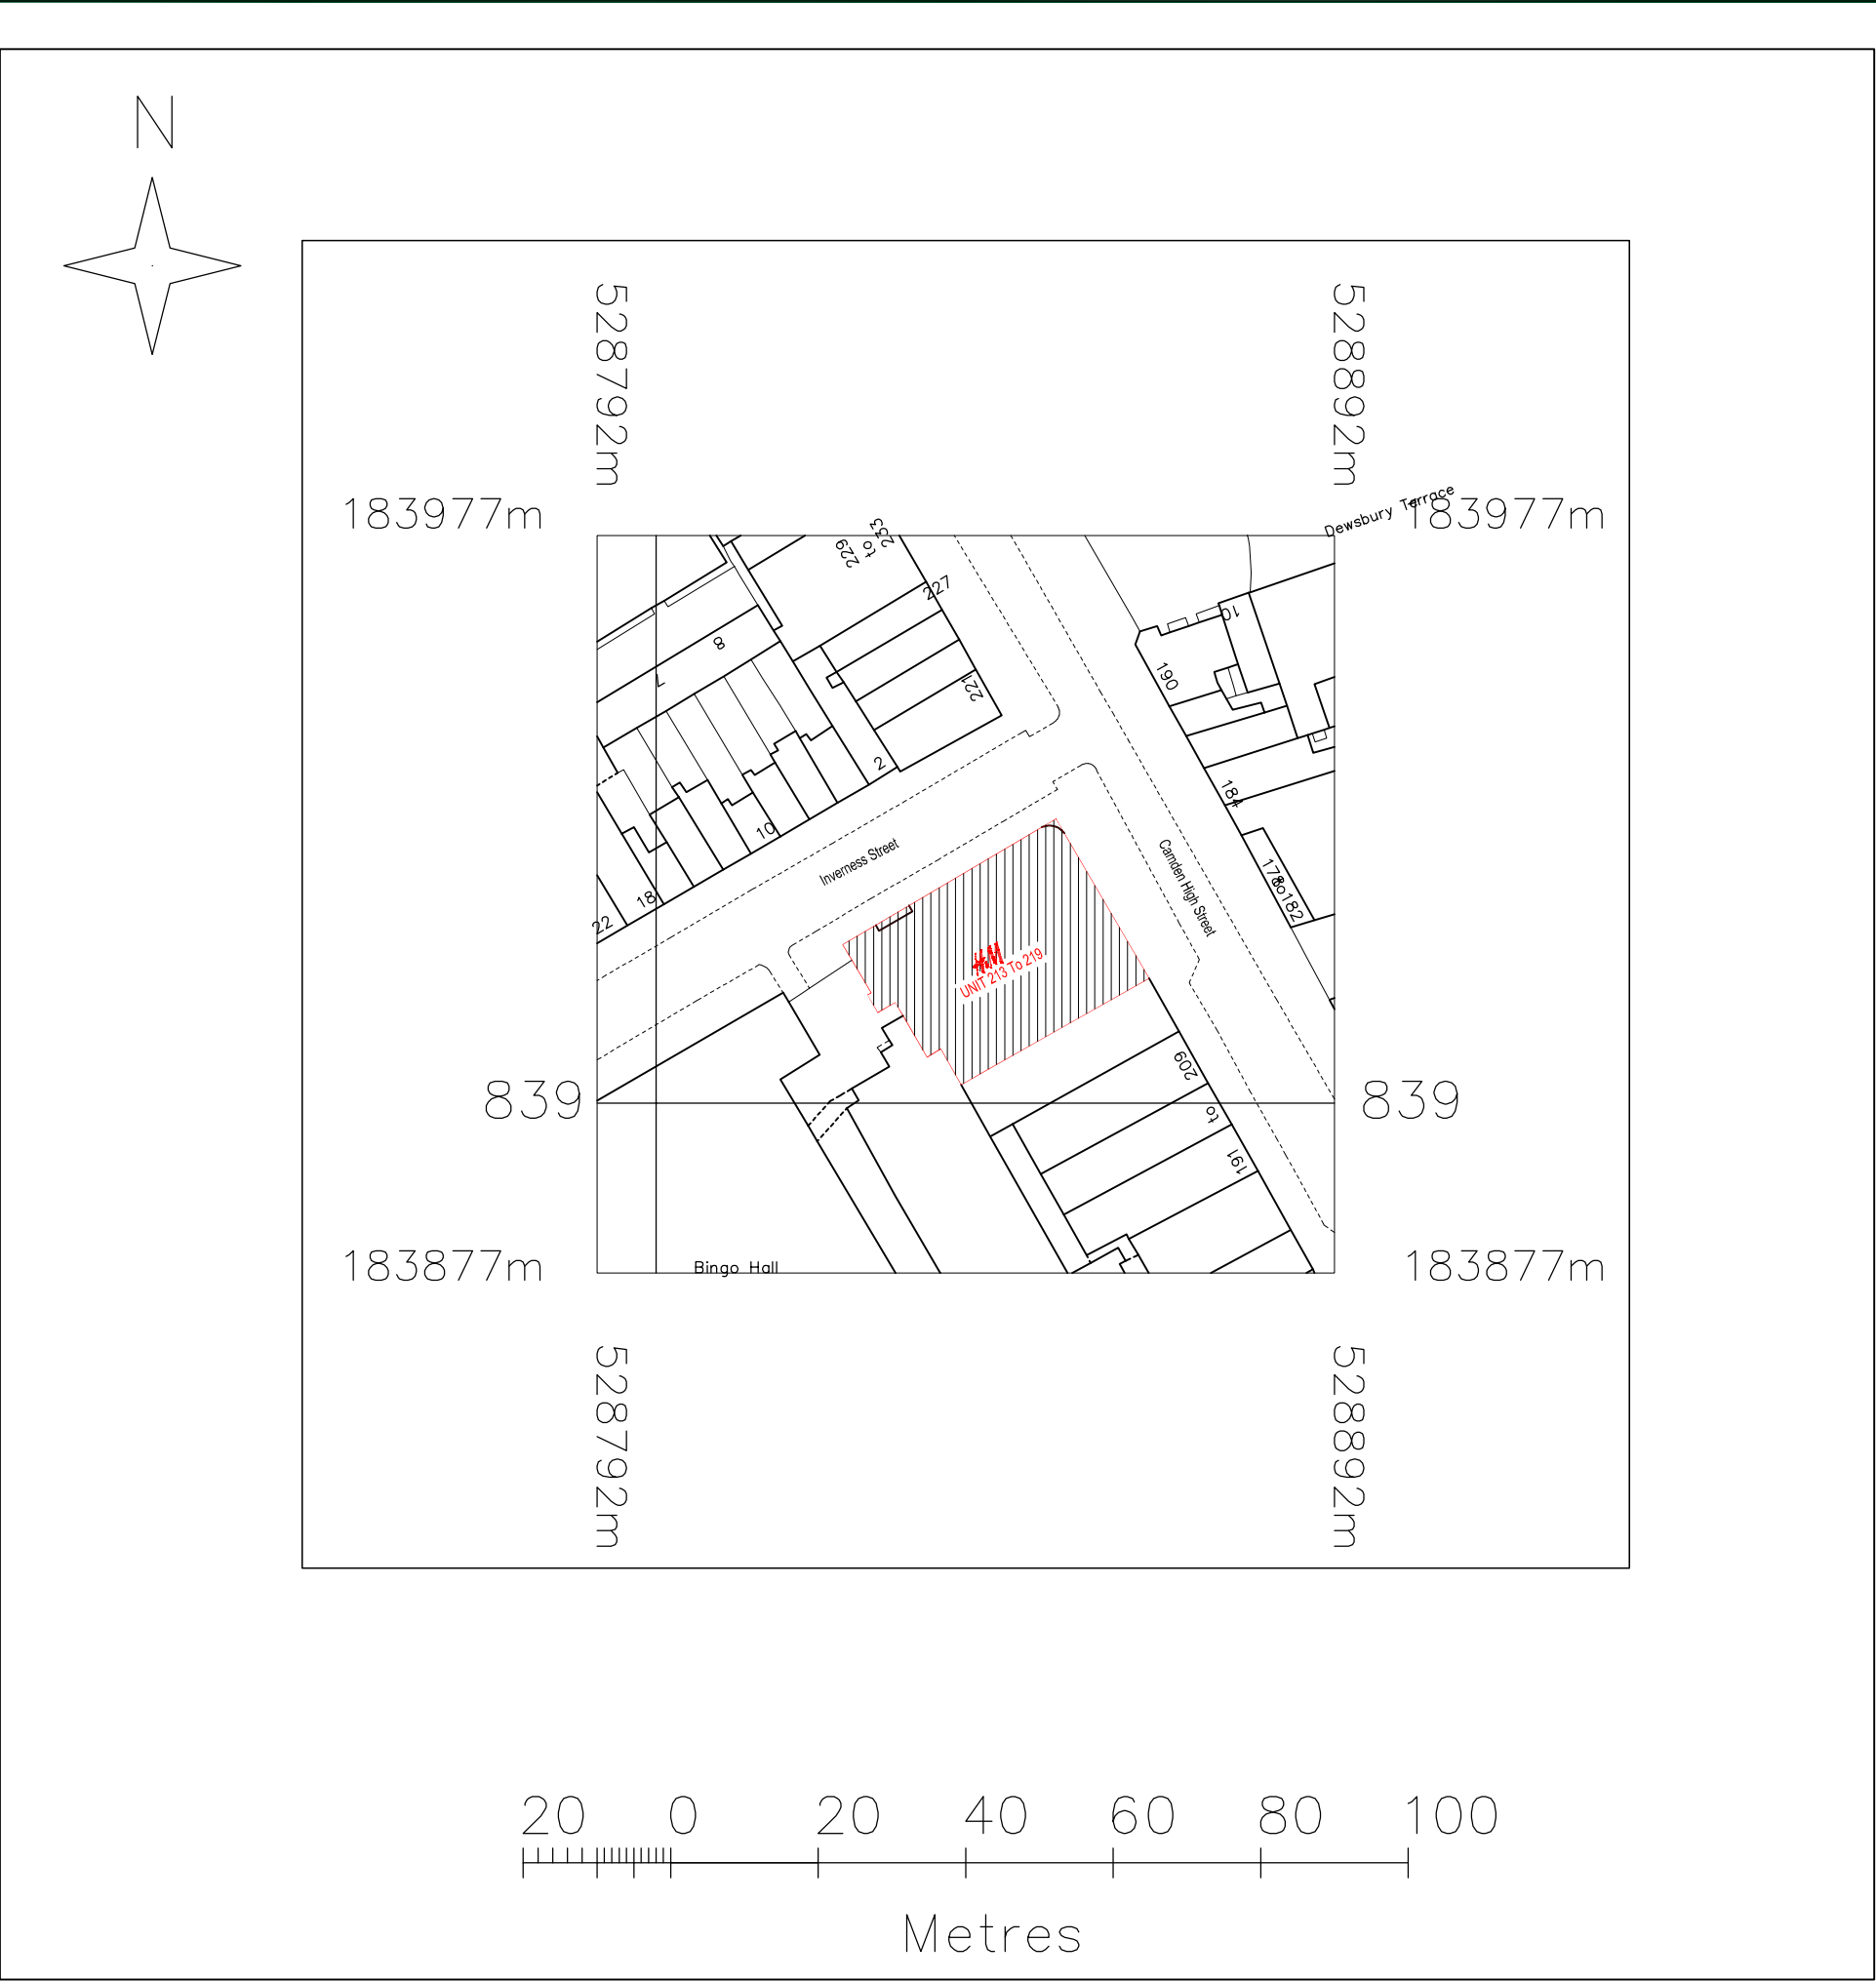

PLANNING

REVISIONS		
ISSUE	AMENDMENT	DATE
A	First Issue	23.01.08
B	1st Planning Issue	23.01.08
C	2nd Planning Issue	17.02.12
D	For Planning Submission – Changes in stall risers Changes in fascia and window frames Introduction of new signs	27.02.12

CLIENT			JOB NUMBER	-----	
PROJECT	213-219 Camden High Street London				
DRAWING TITLE	OS MAP				
Terra Architectural Partnership  10 Joyce Dawson Way Thamesmead Town Centre London SE28 8RA Tel.: +44 (0)20 8310 2210 Fax: +44 (0)20 8312 4008 enquiries@terralimited.co.uk					
DRAWN P. Shrestha	CHECKED P.Terblanche	SCALE 1:1000 @ A3	DATE 27.02.2012		
DRAWING NUMBER			REVISION		
OS Map			D		