
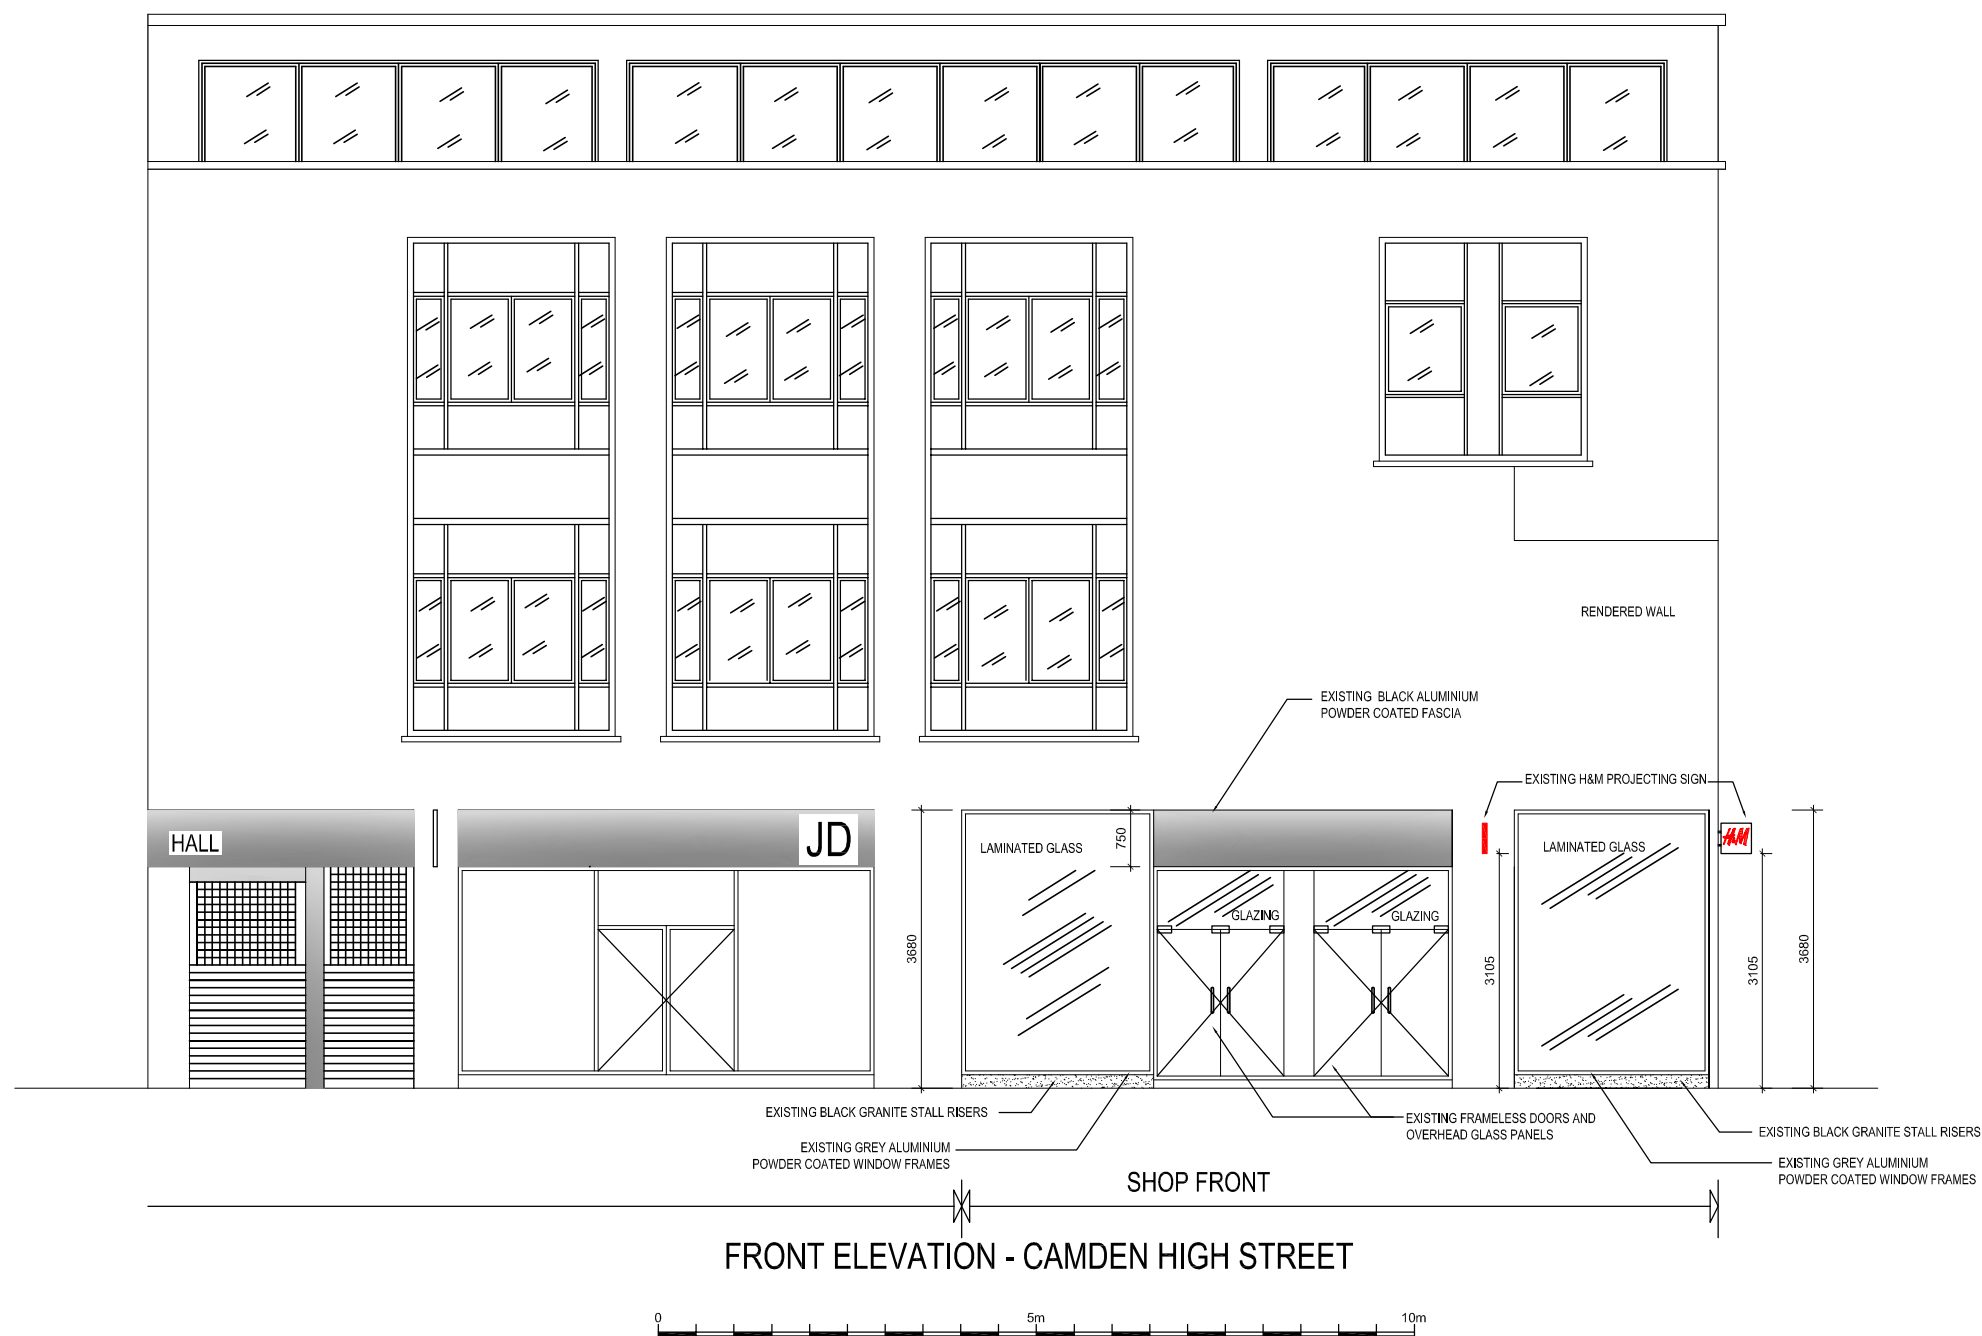


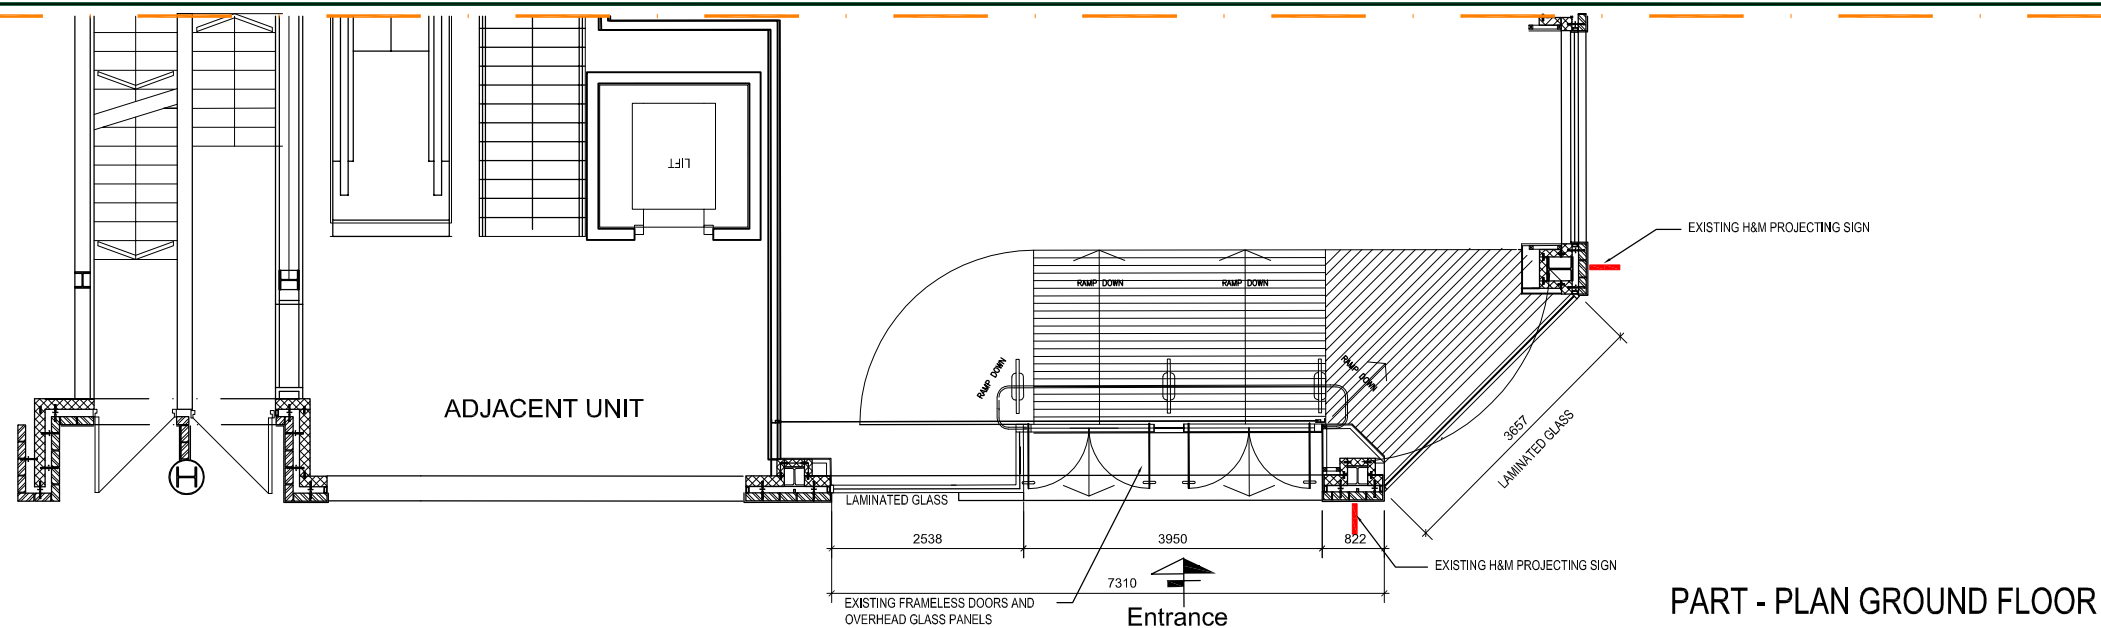

REVISIONS		
ISSUE	AMENDMENT	DATE
A	First issue	23.01.08
B	1st Planning Issue	23.01.08
C	2nd Planning Issue	17.02.12
D	For Planning Submission – Changes in stall risers Changes in fascia and window frames Introduction of new signs	27.02.12

Existing

CLIENT 		JOB NUMBER -----	
PROJECT 213-219 Camden High Street London			
DRAWING TITLE EXISTING ELEVATIONS CAMDEN HIGH STREET			
DRAWN P. Shrestha		CHECKED P.Terblanche	SCALE 1:100 @ A3
DATE 27.02.2012		REVISION D	

T

A

P

Terra

Architectural

Partnership



10 Joyce Dawson Way
Thamesmead Town Centre
London SE28 8RA

Tel.: +44 (0)20 8310 2210
Fax: +44 (0)20 8312 4008
enquiries@terralimited.co.uk

Terra Architectural Partnership

10 Joyce Dawson Way
Thamesmead Town Centre
London SE28 8RA

Tel.: +44 (0)20 8310 2210
Fax: +44 (0)20 8312 4008
enquiries@terralimited.co.uk

PLANNING

TAP/2111/EH-ELE