


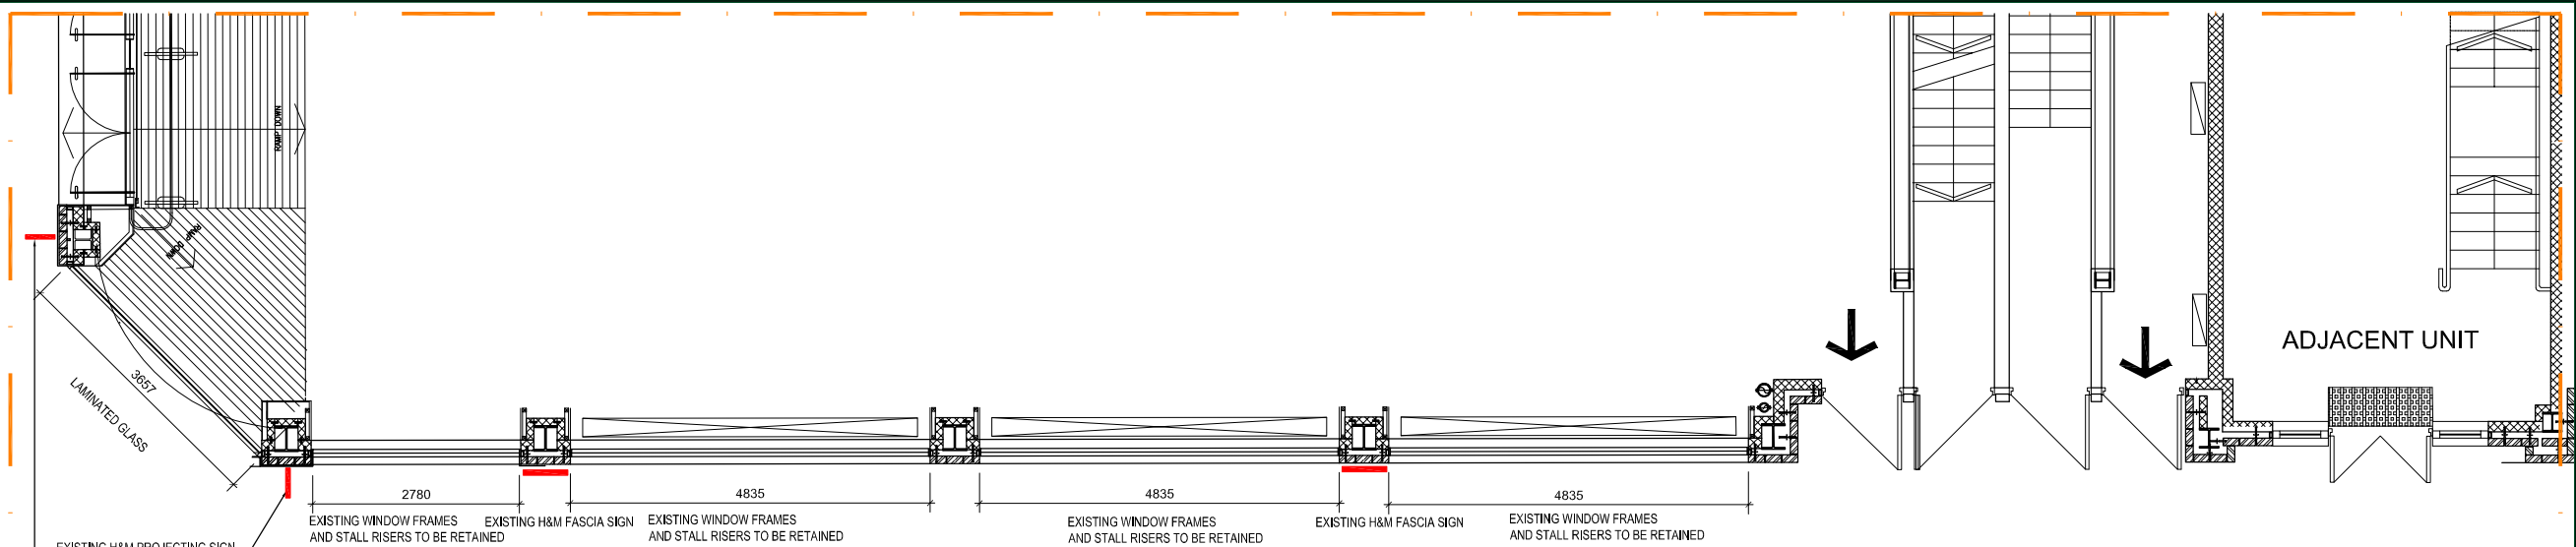

PART -PLAN GROUND FLOOR



SIDE ELEVATION - INVERNESS STREET

SHOP FRONT

REVISIONS		
ISSUE	AMENDMENT	DATE
A	First issue	23.01.08
B	1st Planning Issue	23.01.08
C	2nd Planning Issue	17.02.12
D	For Planning Submission – Changes in stall risers Changes in fascia and window frames Introduction of new signs	27.02.12

Existing

CLIENT

JOB NUMBER

PROJECT

213-219
Camden High Street
London

DRAWING TITLE

EXISTING ELEVATIONS
INVERNESS STREET

Terra
Architectural
Partnership

10 Joyce Dawson Way
Thamesmead Town Centre
London SE28 8RA

Tel.: +44 (0)20 8310 2210
Fax: +44 (0)20 8312 4008
enquiries@terralimited.co.uk

DRAWN

P. Shrestha

CHECKED

P.Terblanche

SCALE

1:100 @ A3

DATE

27.02.2012

DRAWING NUMBER

TAP/2111/EI-ELE

REVISION

D

PLANNING