



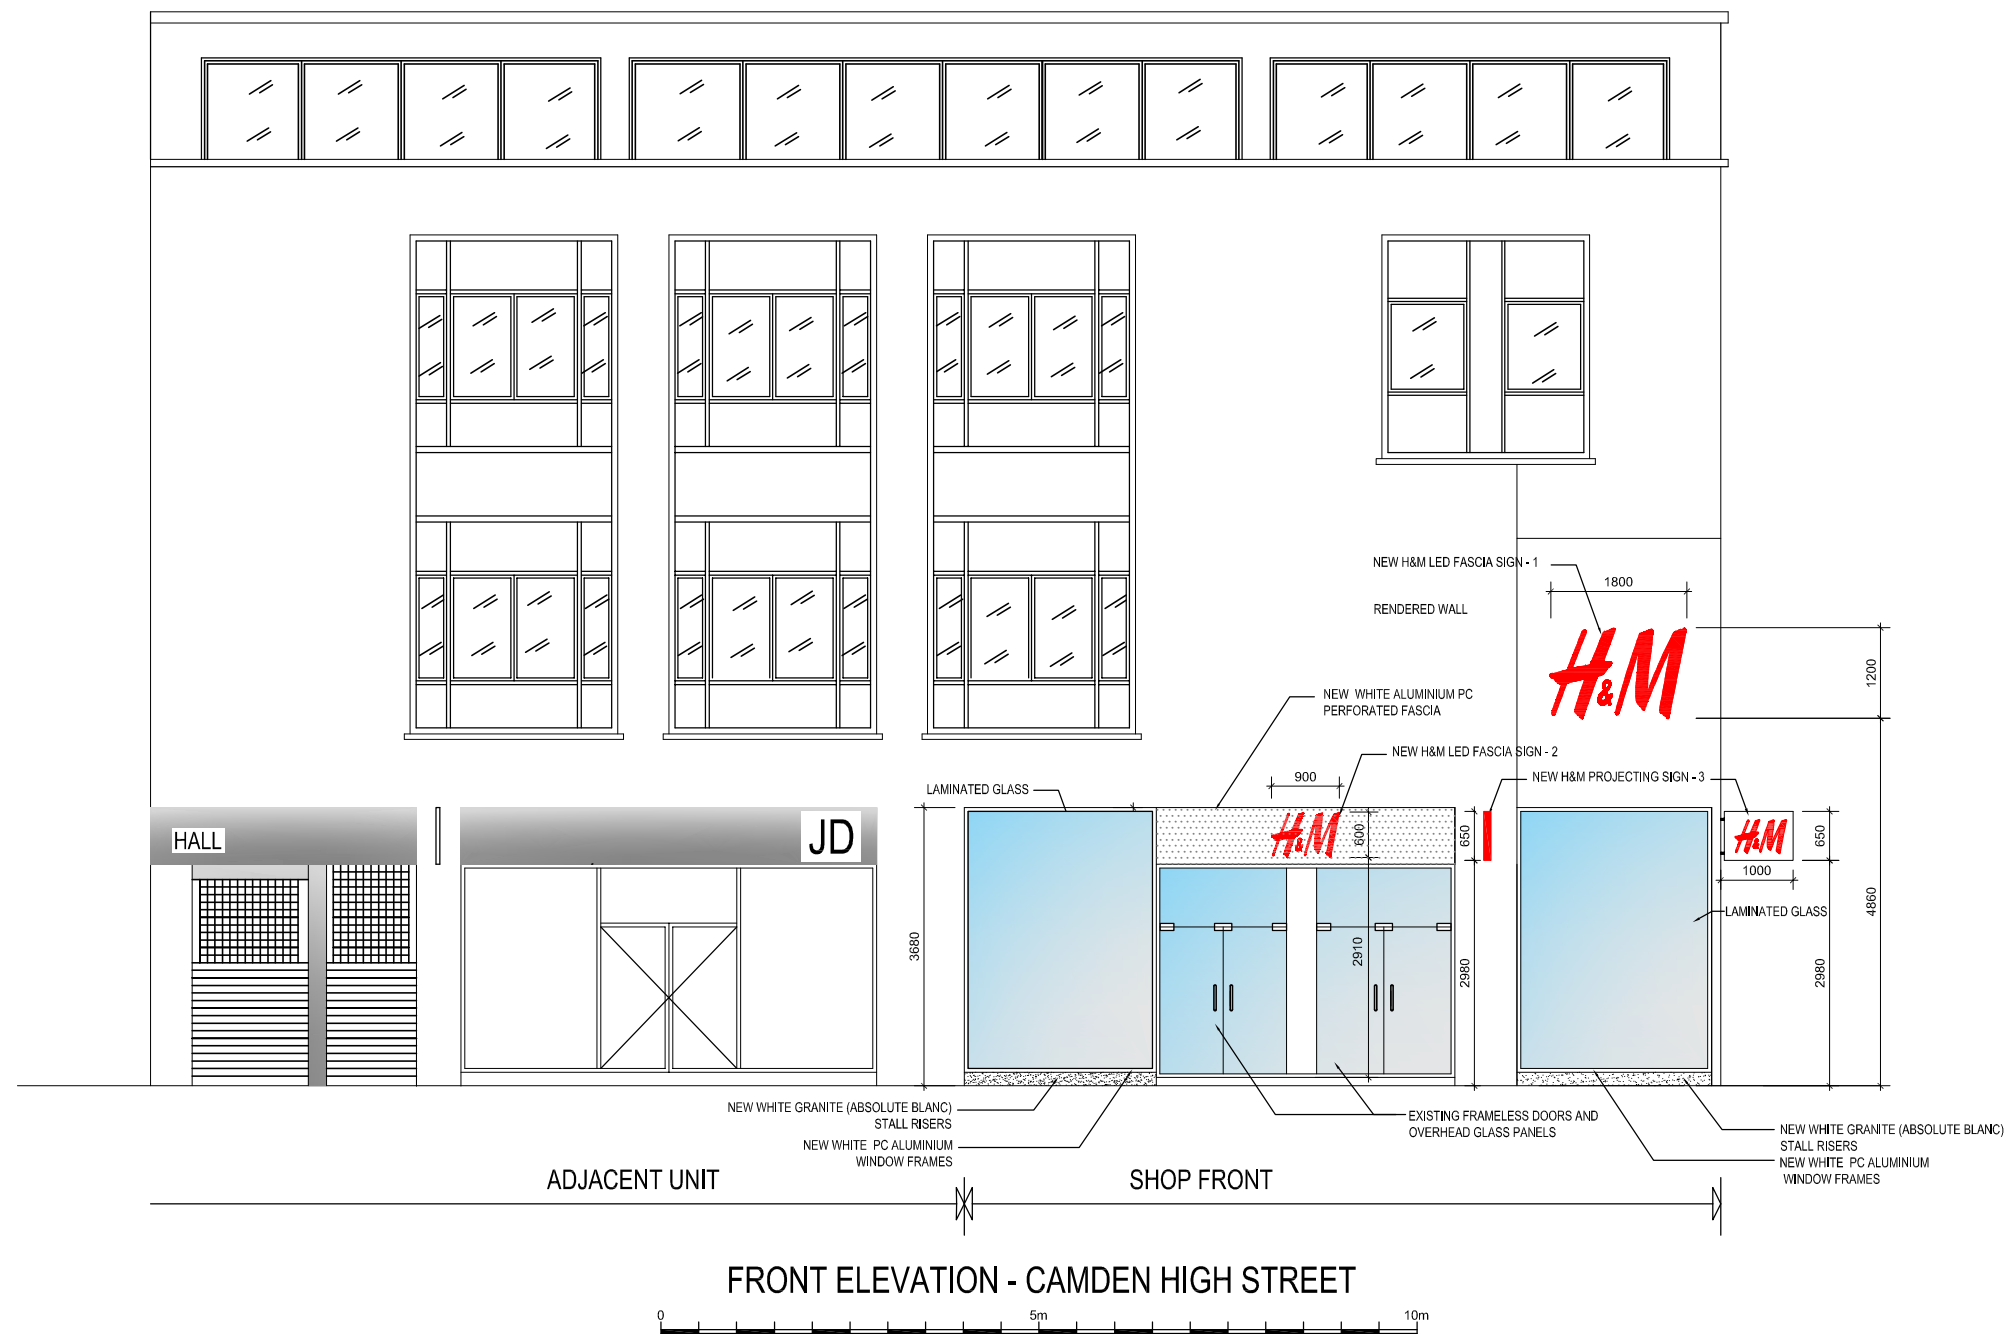

REVISIONS		
ISSUE	AMENDMENT	DATE
A	First Issue	23.01.08
B	1st Planning Issue	23.01.08
C	2nd Planning Issue	17.02.12
D	For Planning Submission - Changes in stall risers Changes in fascia and window frames Introduction of new signs	27.02.12

Proposed

CLIENT

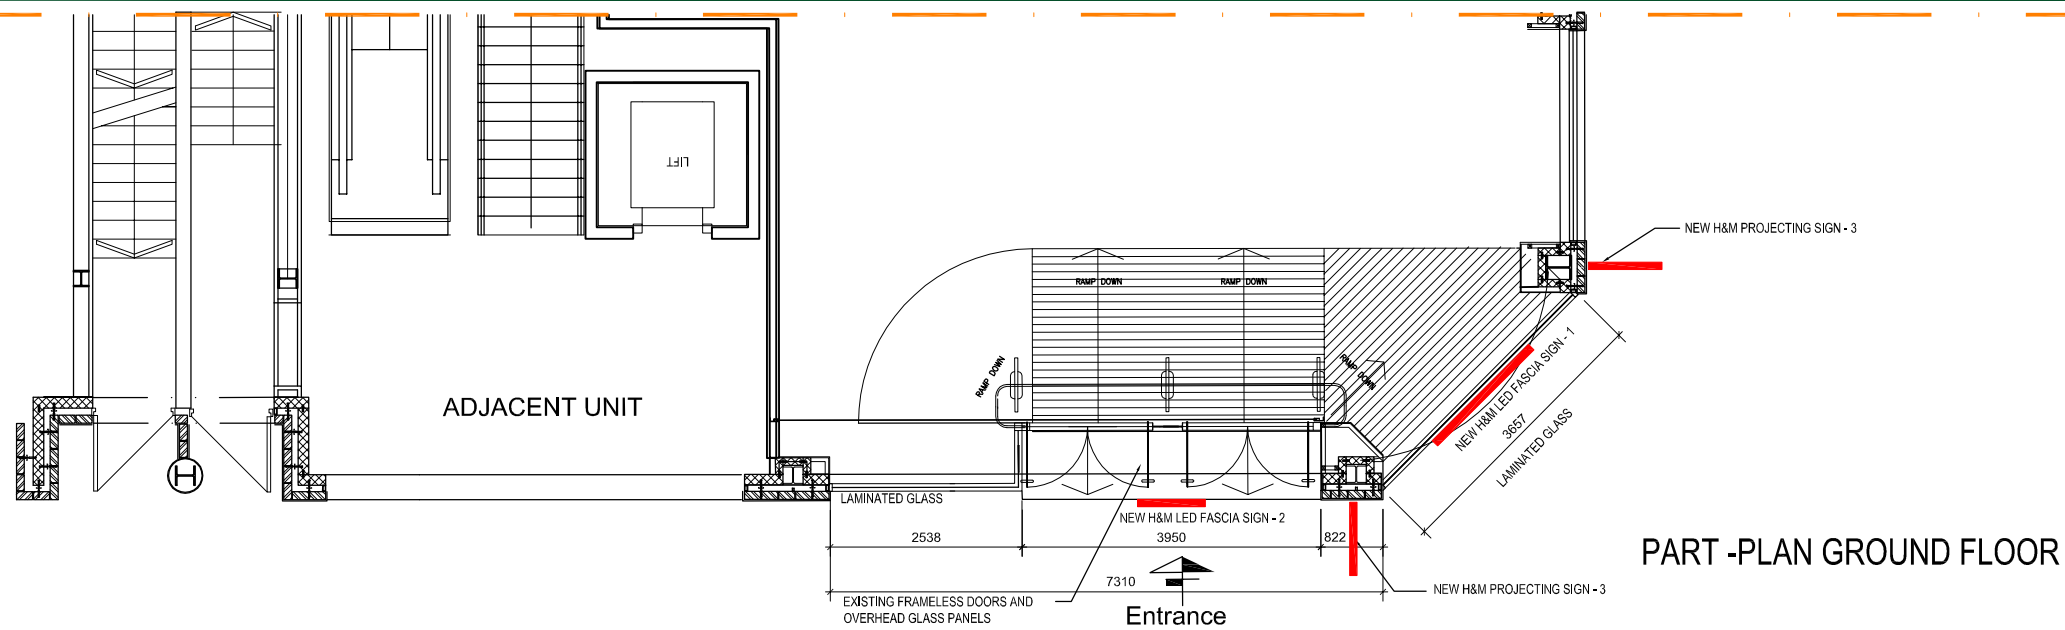

JOB NUMBER

PROJECT

213-219
Camden High Street
London

DRAWING TITLE

PROPOSED ELEVATIONS
CAMDEN HIGH STREET

Terra
Architectural
Partnership



10 Joyce Dawson Way
Thamesmead Town Centre
London SE28 8RA

Tel.: +44 (0)20 8310 2210
Fax: +44 (0)20 8312 4008
enquiries@terralimited.co.uk

DRAWN

P. Shrestha

CHECKED

P.Terblanche

SCALE

1:100

DATE

27.02.2012

DRAWING NUMBER

TAP/2111/PH-ELE

REVISION

D

PLANNING