


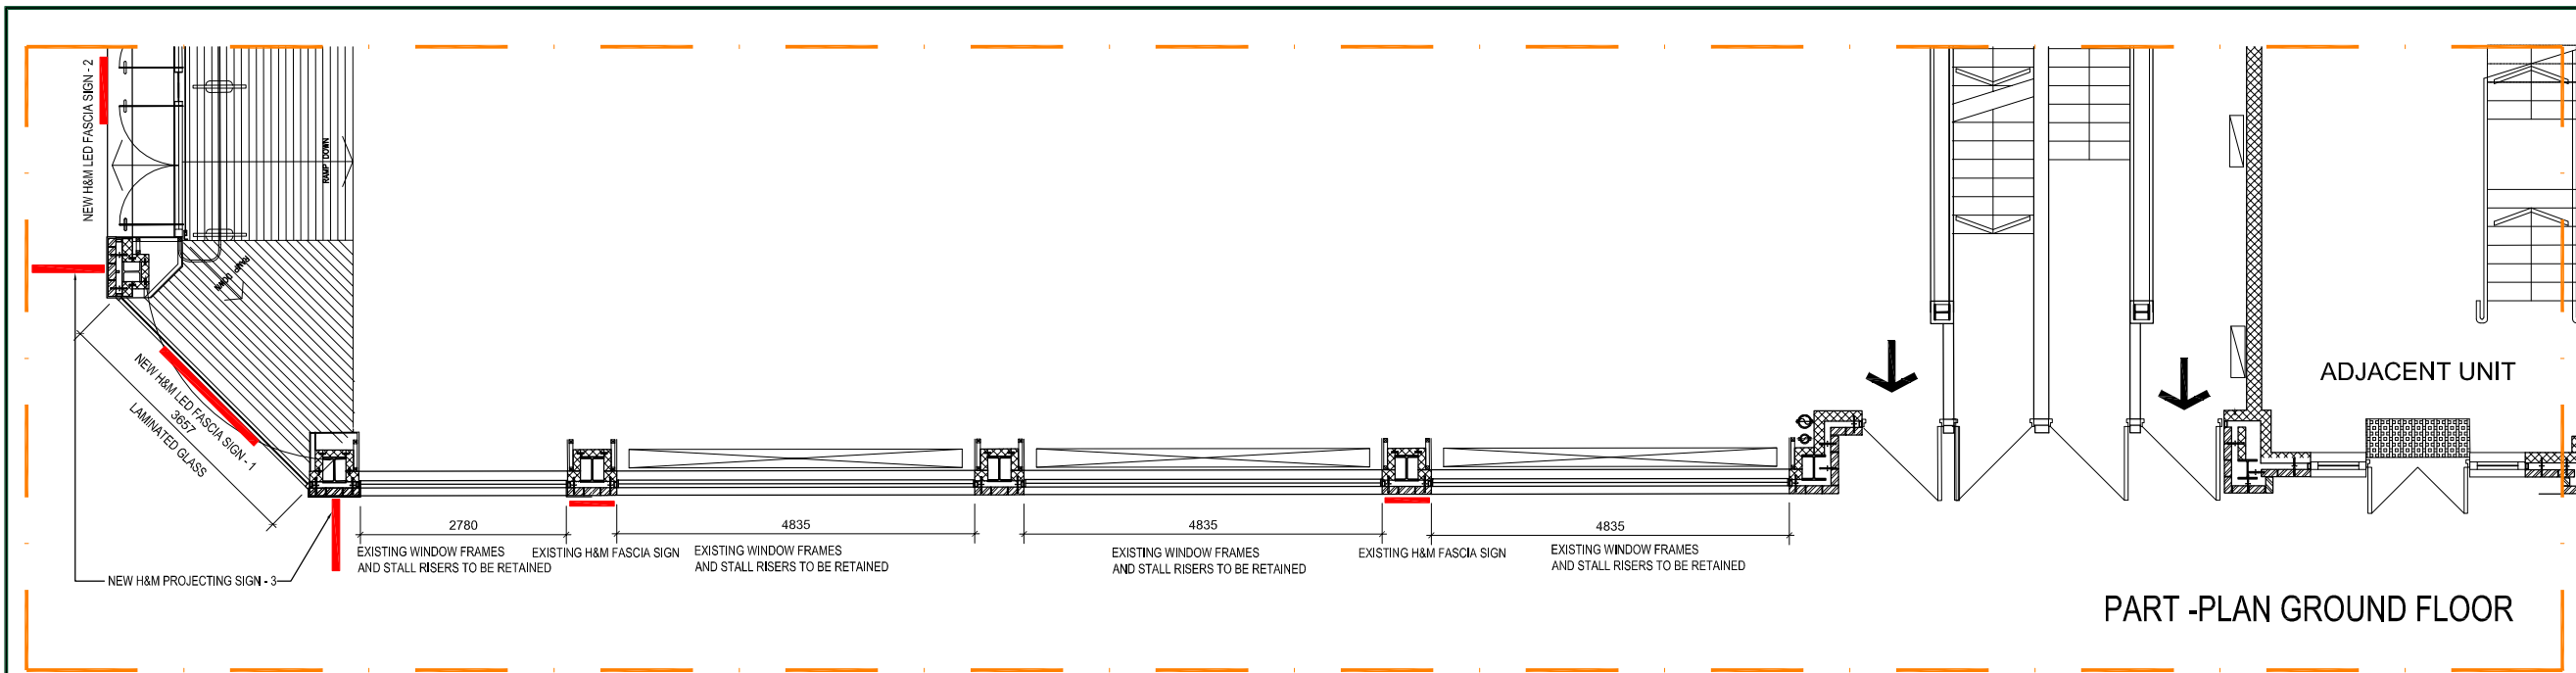

PART -PLAN GROUND FLOOR



SIDE ELEVATION - INVERNESS STREET

SHOP FRONT

PLANNING

REVISIONS		
ISSUE	AMENDMENT	DATE
A	First Issue	23.01.08
B	1st Planning Issue	23.01.08
C	2nd Planning Issue	17.02.12
D	For Planning Submission – Changes in stall risers Changes in fascia and window frames Introduction of new signs	27.02.12

Proposed

CLIENT

213-219
Camden High Street
London

PROJECT

PROPOSED ELEVATIONS
INVERNESS STREET

DRAWING TITLE

Terra
Architectural
Partnership

10 Joyce Dawson Way
Thamesmead Town Centre
London SE28 8RA

OWNER
P. Shrestha

Tel.: +44 (0)20 8310 2210
Fax: +44 (0)20 8312 4008
enquiries@terralimited.co.uk

CHECKED
P.Terblanche

SCALE
1:100

DATE
27.02.2012

DRAWING NUMBER
TAP/2111/PI-ELE

REVISION
D