




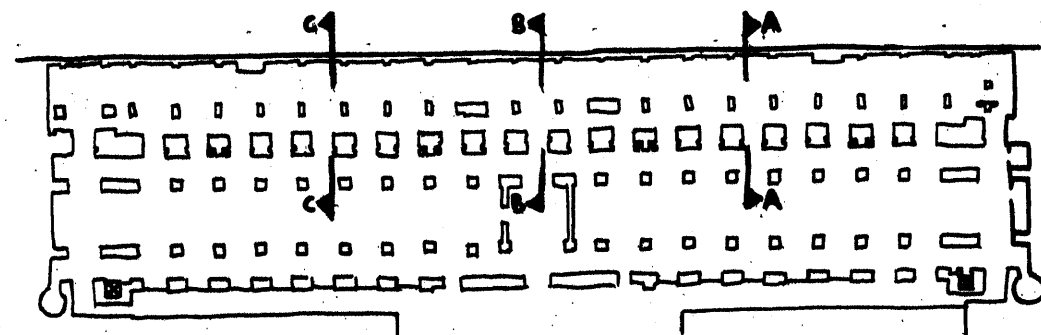


BASEMENT KEY PLAN (NTS)

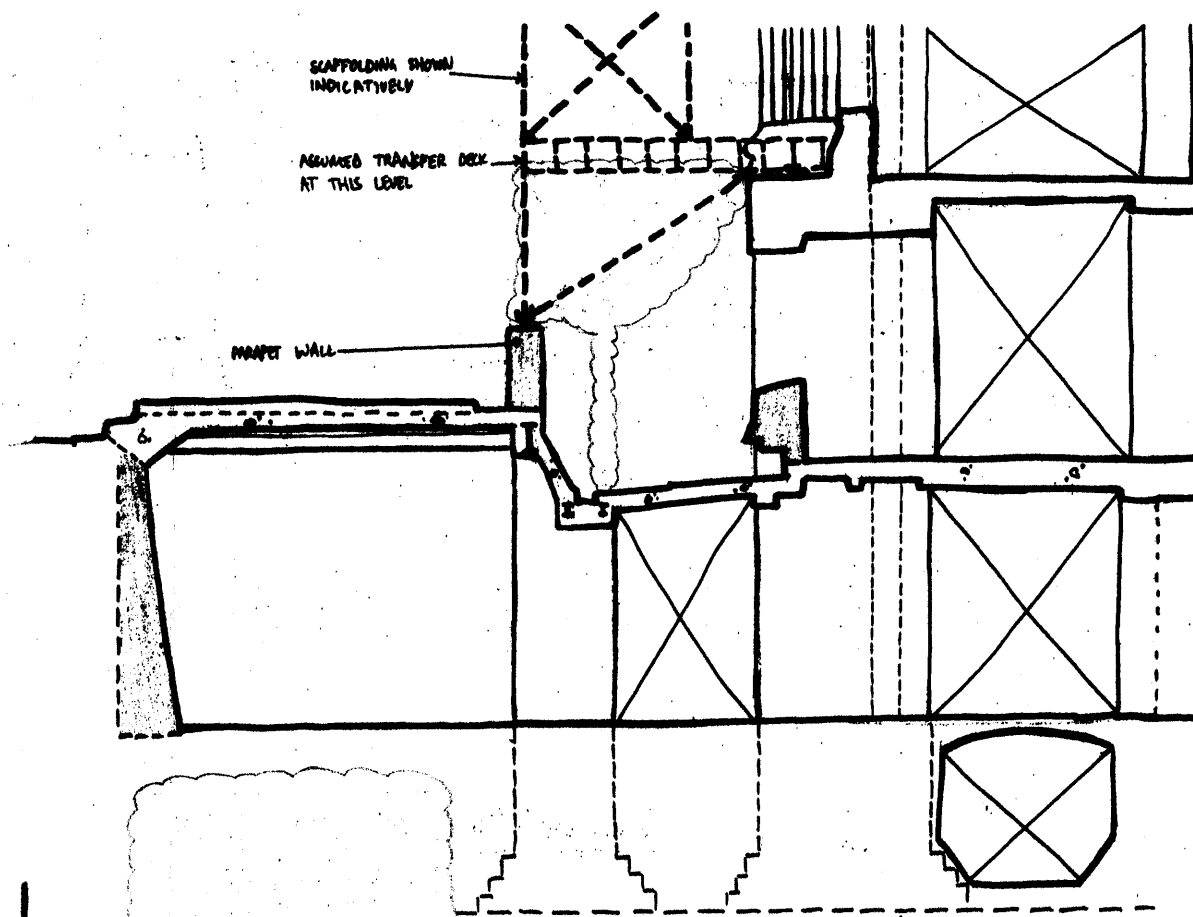

SECTION A-A

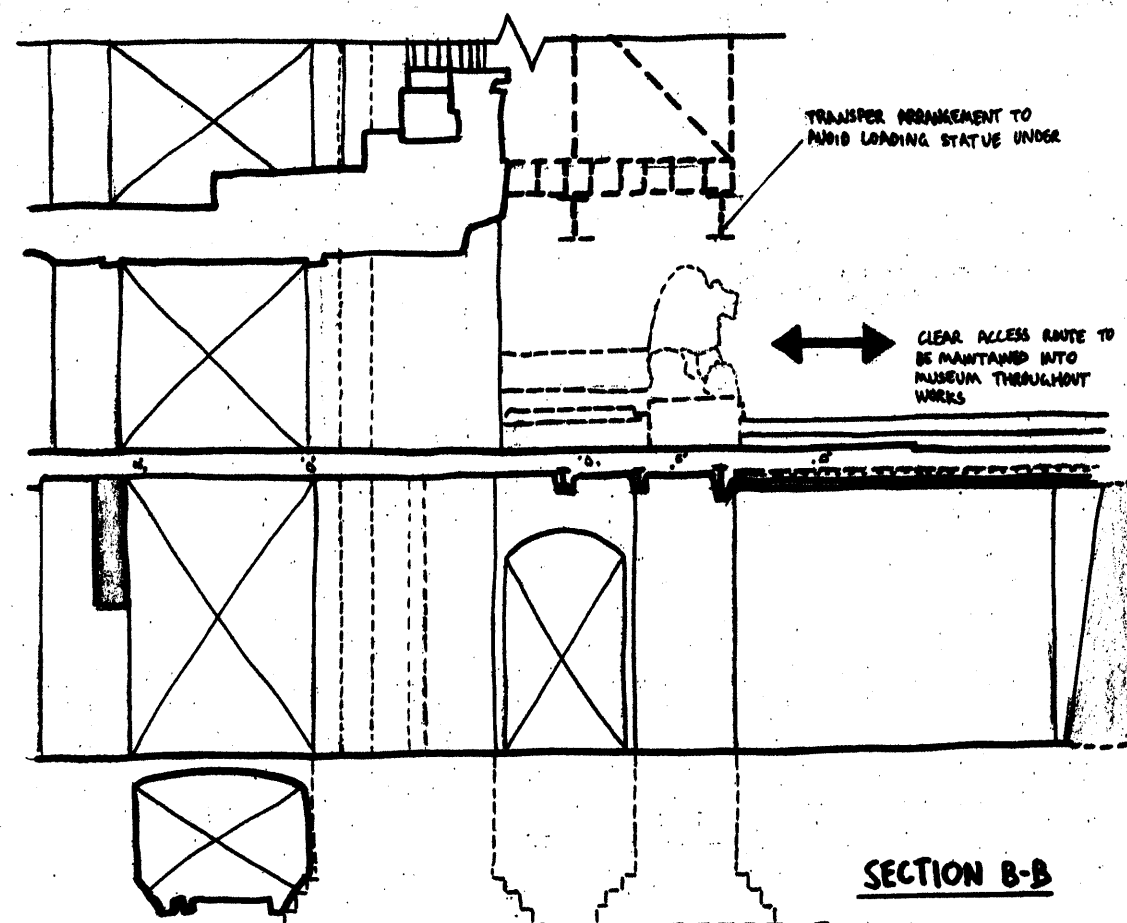

SECTION B-B

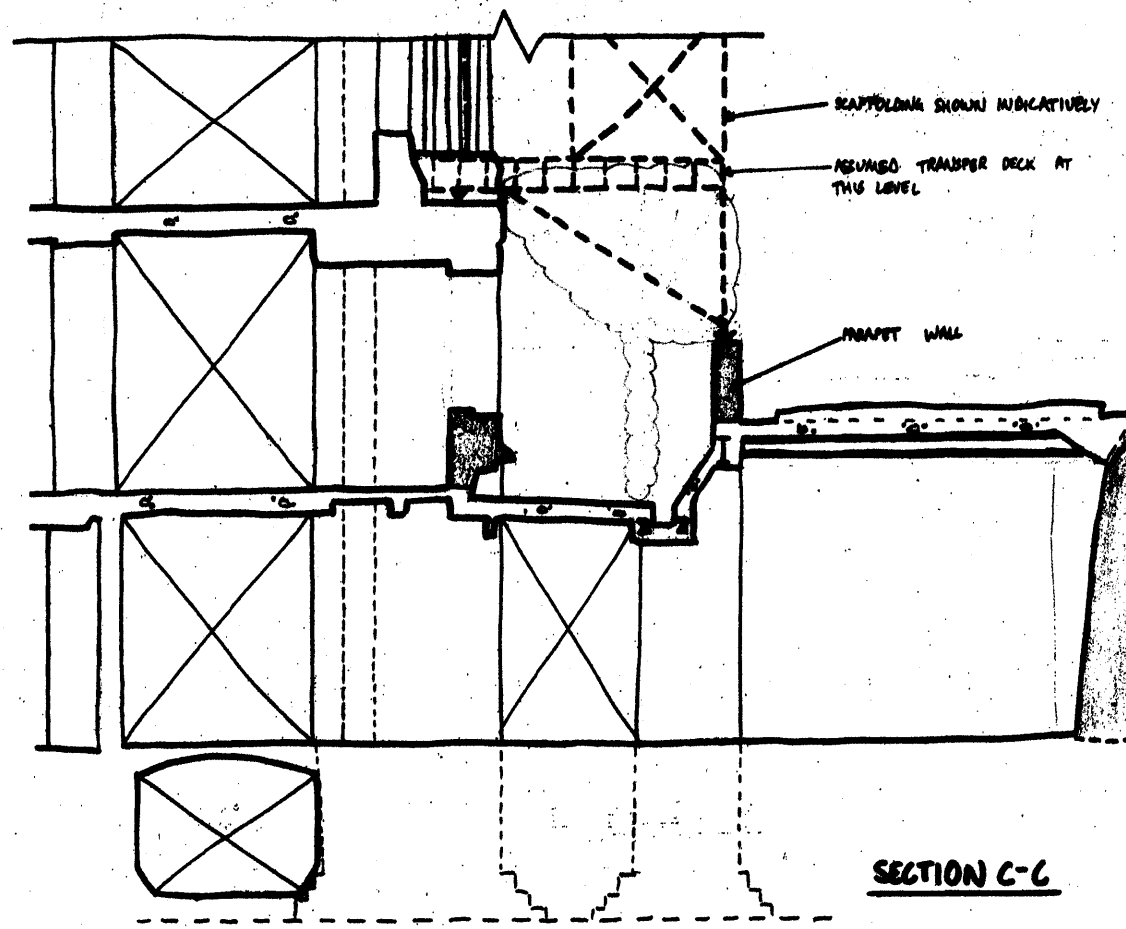

SECTION C-C

1. THIS DRAWING IS TO BE READ IN CONJUNCTION WITH ALL RELEVANT ARCHITECTS & ENGINEERS DRAWINGS AND THE SPECIFICATION
2. REFERENCE SHOULD BE MADE TO EXISTING STRUCTURE DRAWINGS 0699/420/01 AND 02 AND CONSTRAINTS DRAWING 0699/420/11
3. THIS DRAWING SHOWS THE PRINCIPLES OF ONE OPTION OF HOW A TEMPORARY SCAFFOLD COULD BE PROVIDED IN FORMULATING THE STRUCTURAL DESIGN. THE CONTRACTOR SHALL PREPARE HIS OWN DESIGN FOR THE TEMPORARY SCAFFOLD FOR WHICH HE WILL BE ENTIRELY RESPONSIBLE

B	0699/420/12	APPROVED TO REFLECT NEEDS OF OTHER VIEWS. ISSUED FOR INFORMATION	CB
A	05-12	ISSUED FOR INFORMATION	SM
A	01-11	ISSUED FOR COMMENT	CB
A	02-11	ISSUED FOR COMMENT	CB

**BRITISH MUSEUM
KING EDWARD BUILDING
LEADWORK PROJECT**

**INITIAL IDEAS FOR SCAFFOLD
SUPPORT ARRANGEMENT**

Drawn: JB
Checked: CB
Date: DEC '11
Scale: 1:50

Alan Baxter

75 Cannon Street London EC1M 6EL
Tel: 020 7300 1800
Email: alan@alanbaxter.co.uk
www.alanbaxter.co.uk

Ref: 0699/420/12
Rev: B