
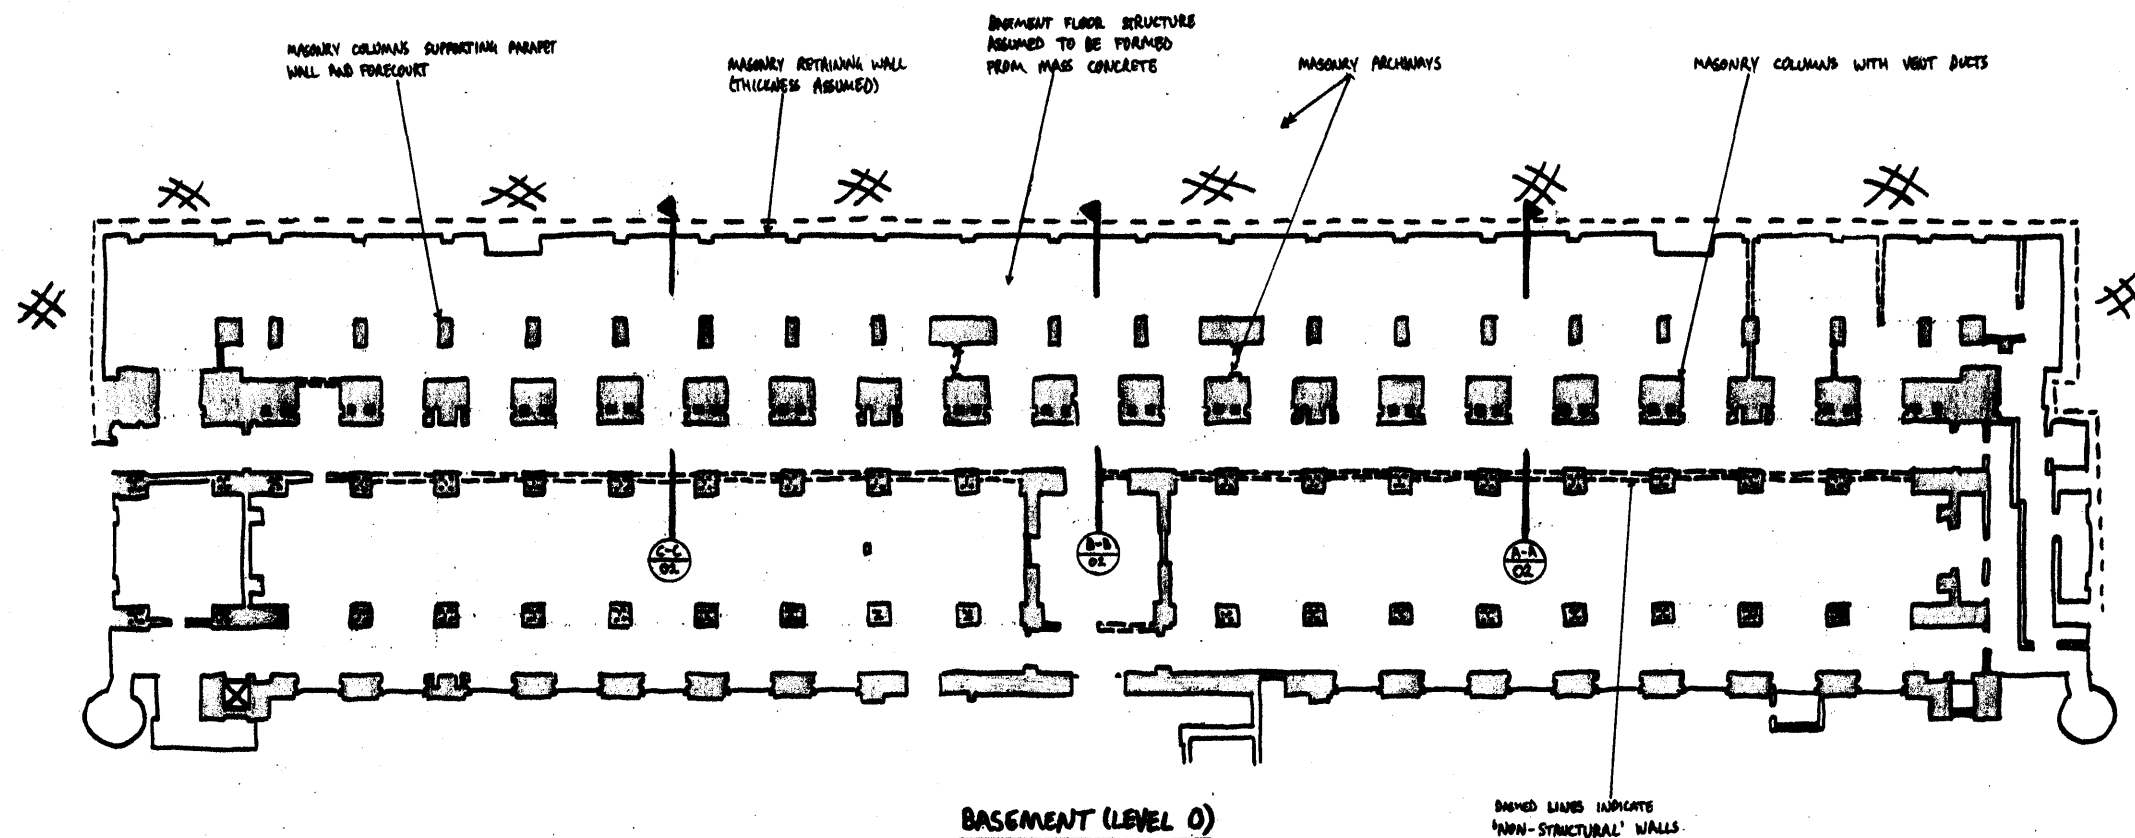


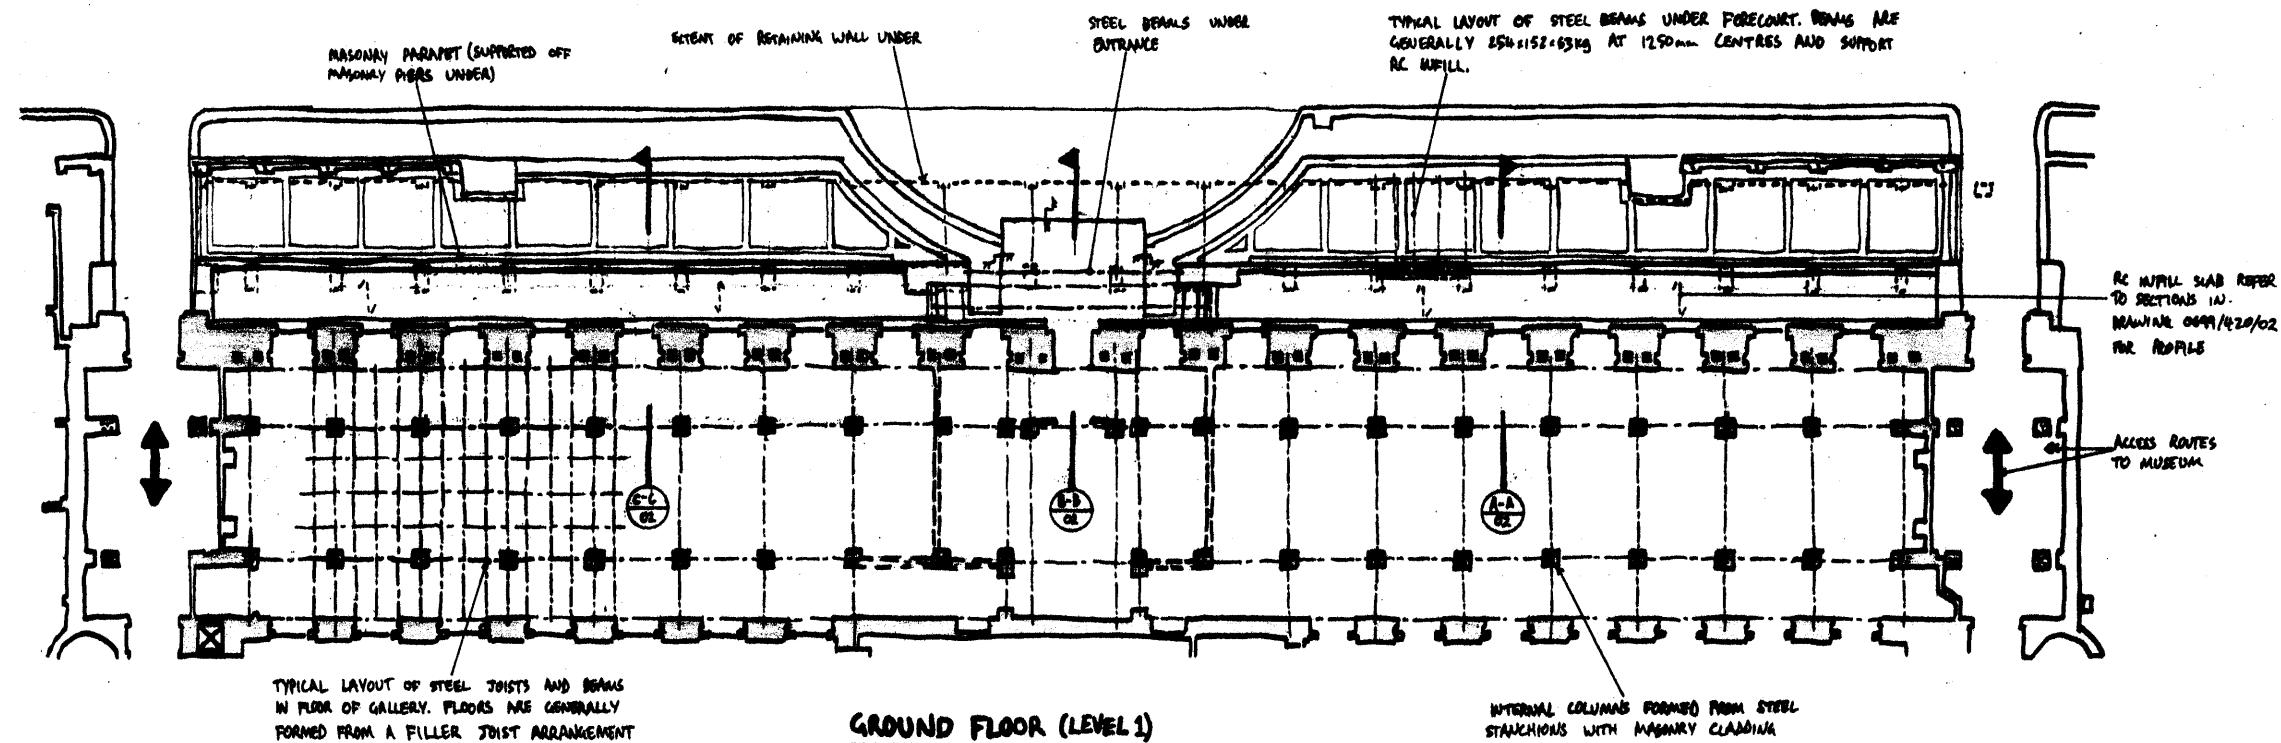

1. THIS DRAWING IS TO BE READ IN CONJUNCTION WITH ALL RELEVANT ARCHITECTS & ENGINEERS DRAWINGS AND THE SPECIFICATION
2. THIS DRAWING IS BASED ON:
 - SURVEY DRAWINGS BY PCA DATED DECEMBER 2001
 - ARCHIVE DRAWINGS OF THE ORIGINAL CONSTRUCTION CATALOGUED IN WORK 93 AND HELD AT THE P.R.O. IN KEN DATED JANUARY 1990
 - STRUCTURAL ALTERNATION DRAWINGS BY F.S. SAMUELY AND PARTNERS DATED 11.5.92.

6.12.11 ISSUED FOR INFORMATION CC

BRITISH MUSEUM
KING EDWARD BUILDING
LEADWORK PROJECT

GENERAL STRUCTURAL ARRANGEMENT
PLANS AT BASEMENT (LEVEL 0) AND
GROUND (LEVEL 1)

JB
CE
DEC '11
1:200

Alan Baxter

75 Cowcross Street London EC1M 6EL
tel 020 7280 1555
email alba@alanbaxter.co.uk
www.alanbaxter.co.uk

0699/420/01