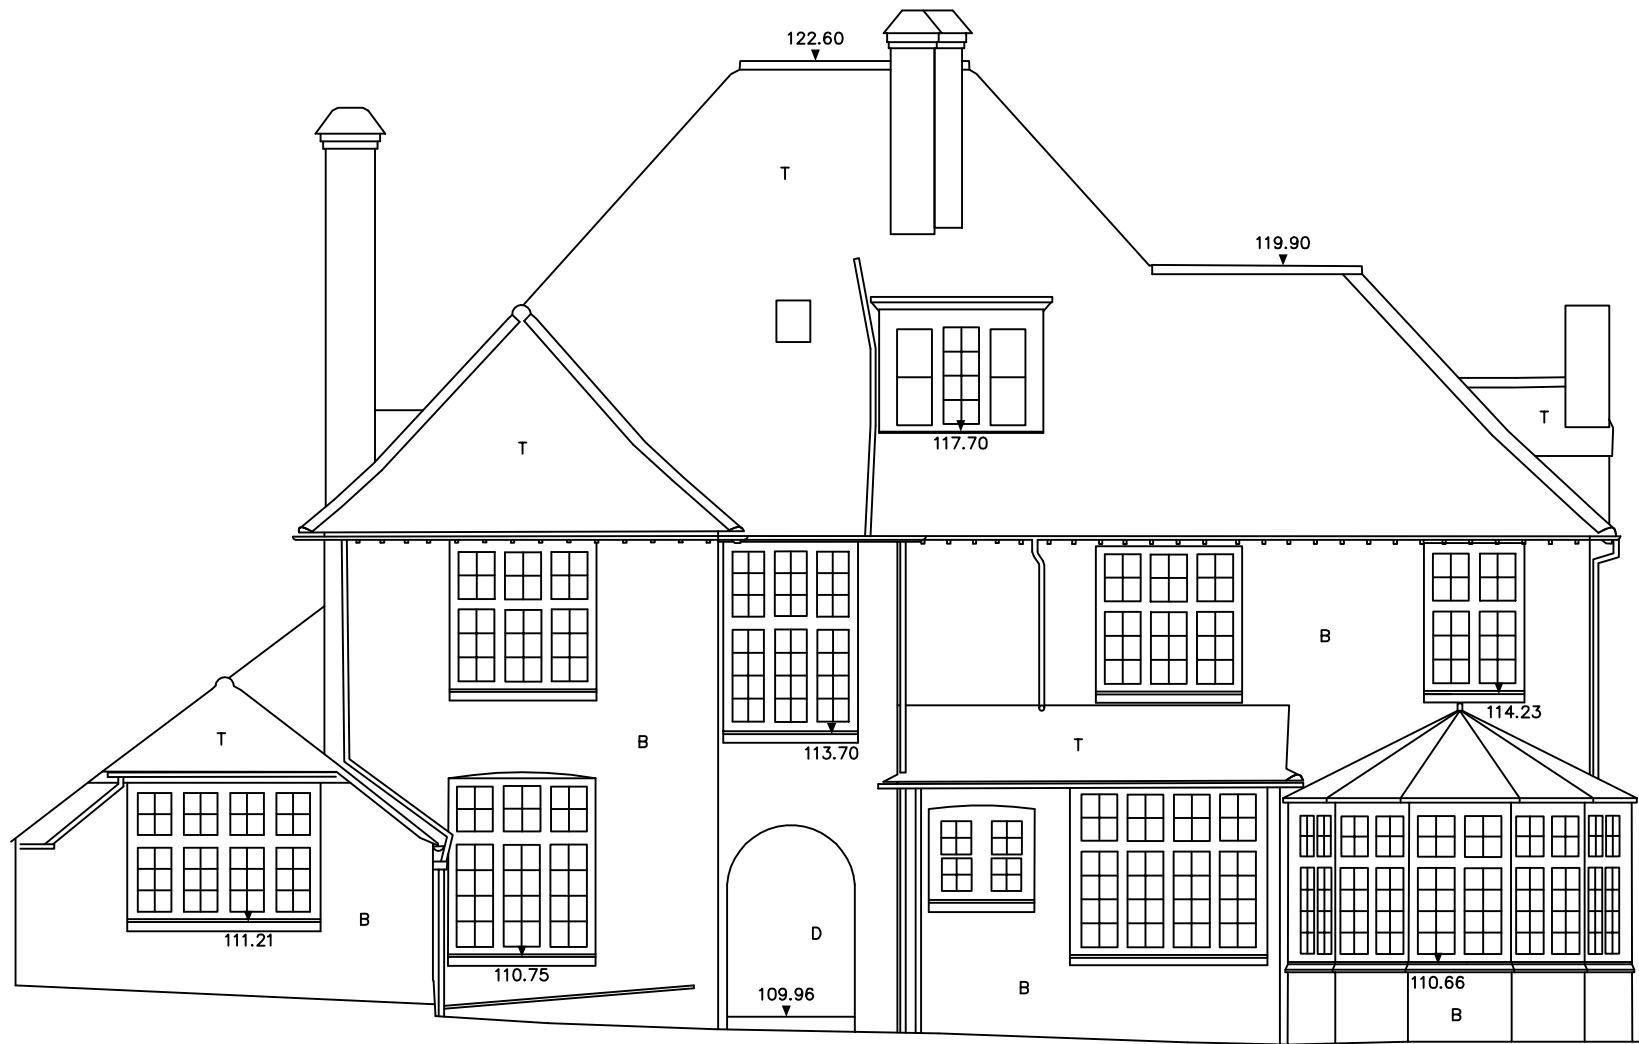


1 / 100 ● A4 February 2012

EXISTING REAR ELEVATION

1181 / P / 03