


1 / 50 @ A3

February 2012

1181 / P / 06

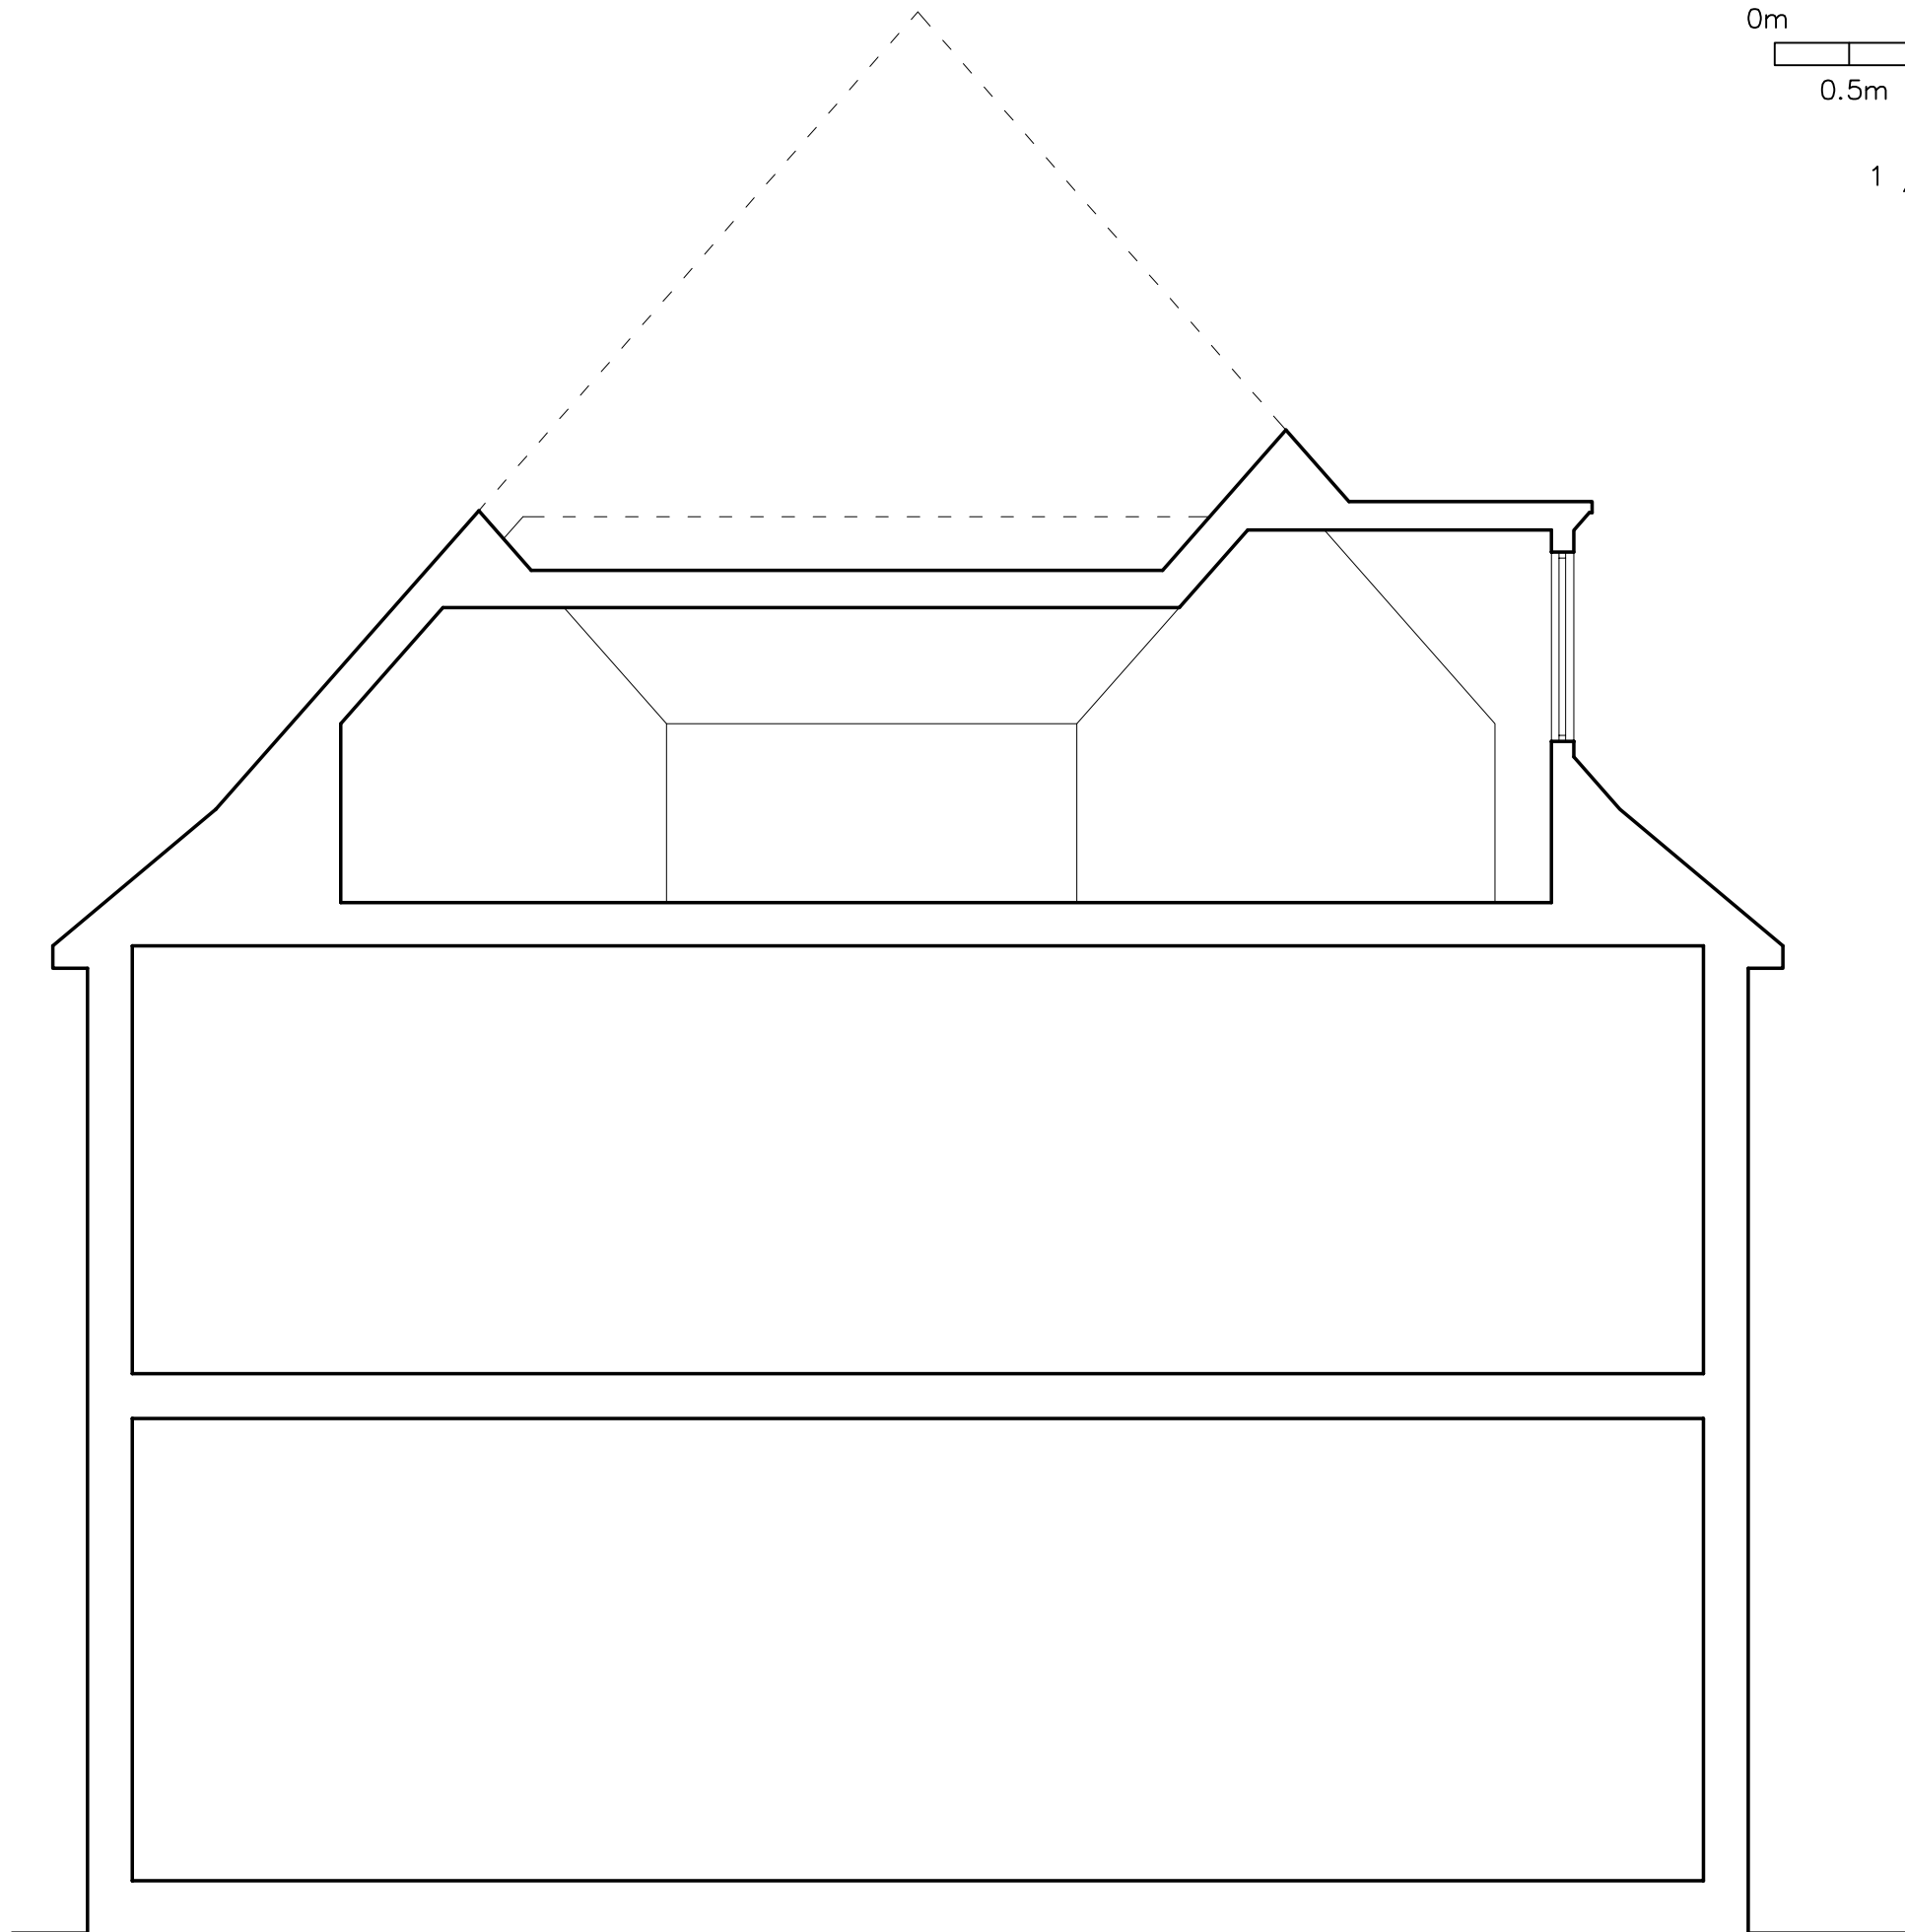

Section Through Proposed Dormer Window