


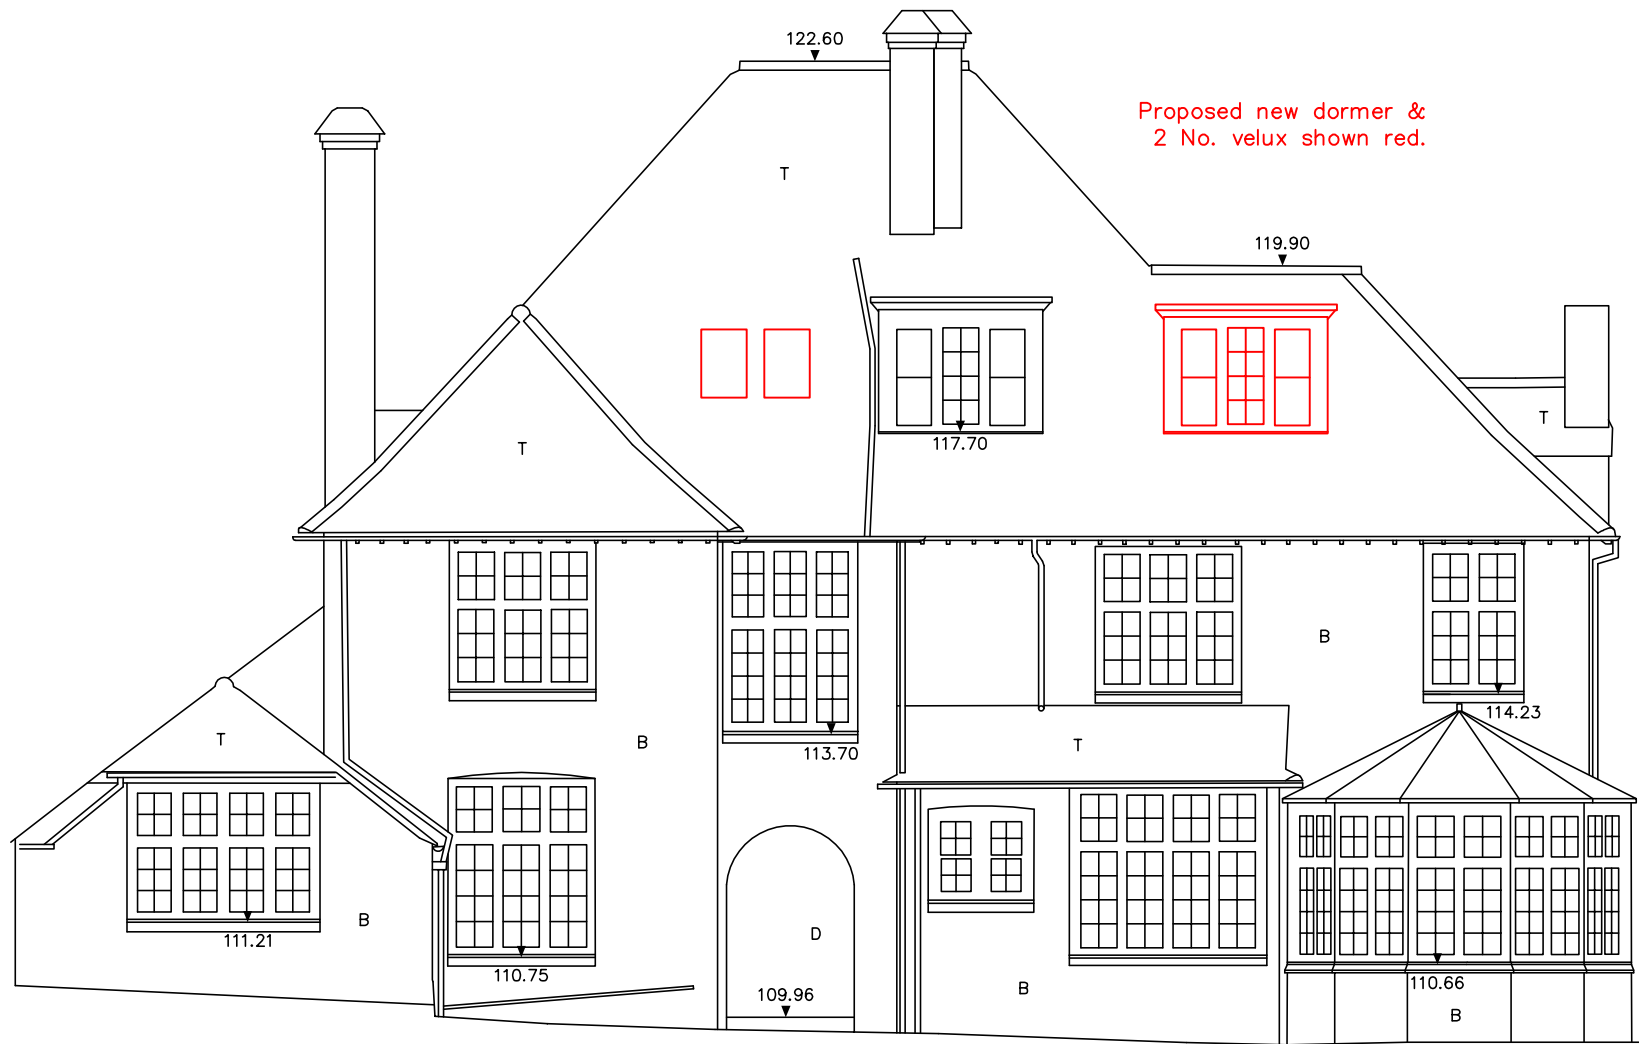

REAR ELEVATION