


Reproduced by permission of Ordnance Survey on behalf of HMSO. © Crown copyright and database right 2011.
All rights reserved. Ordnance Survey Licence number 100046062

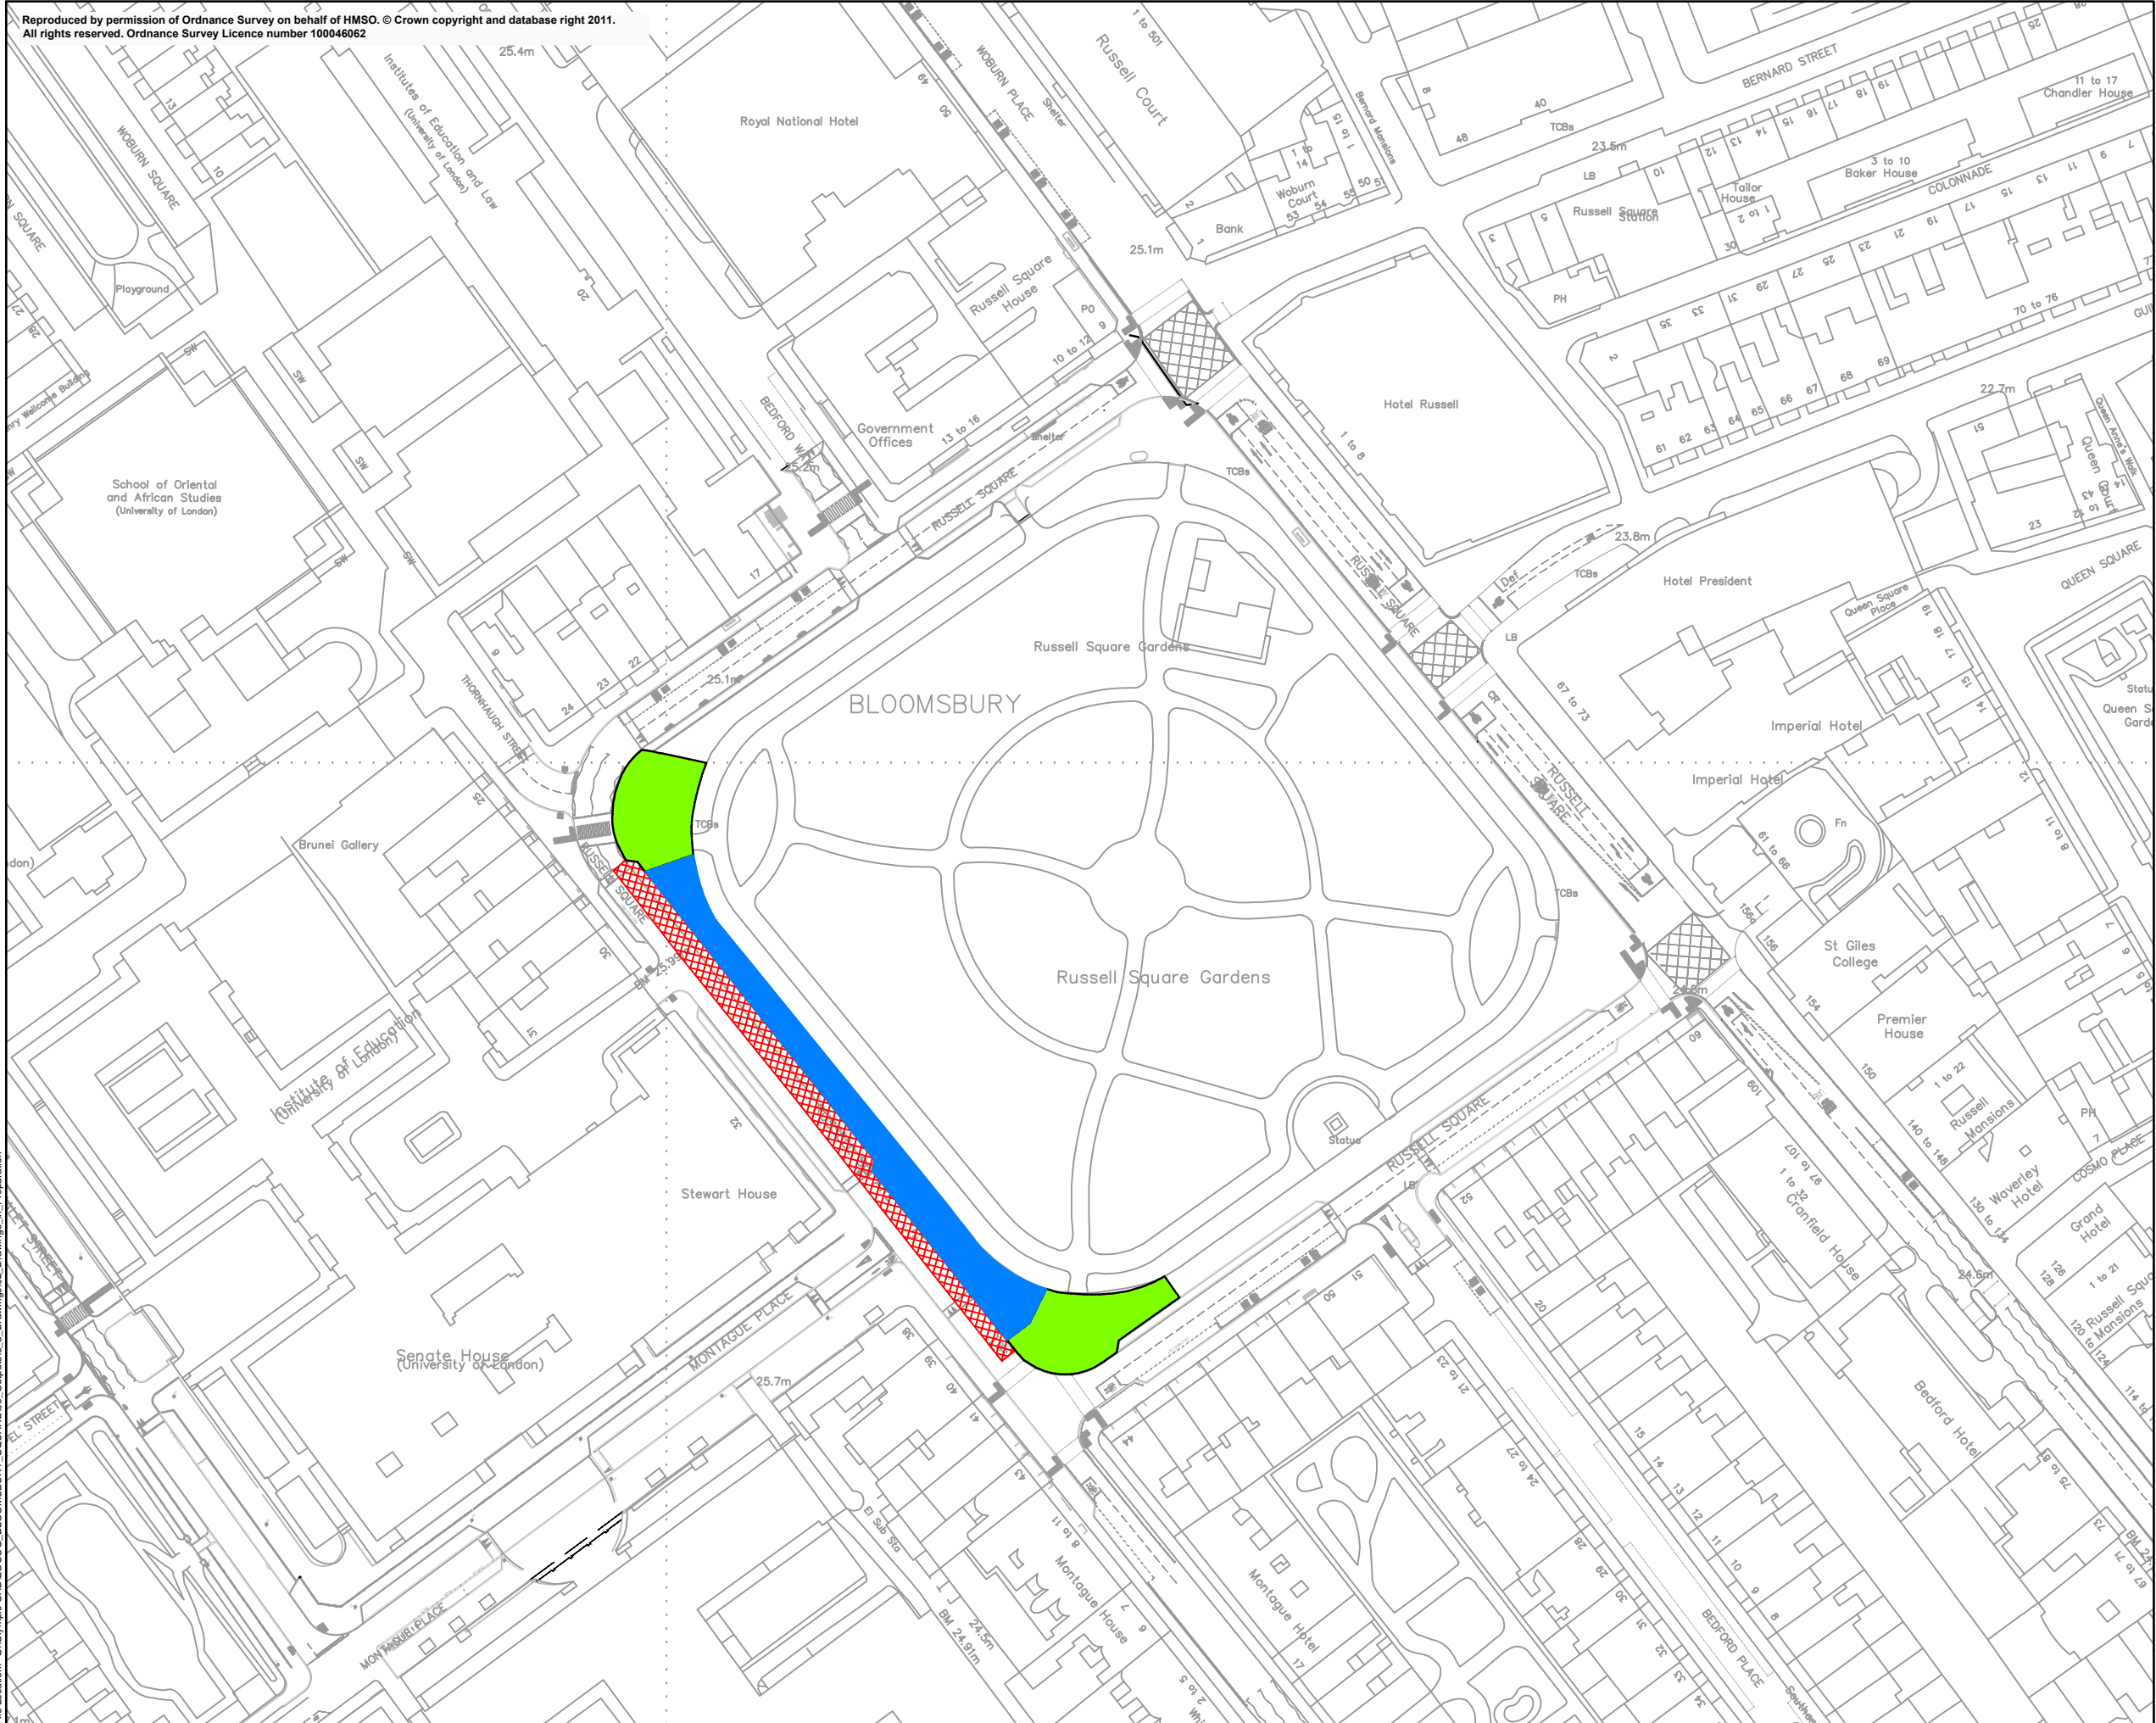

- KEY:**
- LANE CLOSURE 2-3 JULY AND 22-23 AUGUST
 - SET DOWN AREA FOR PLANT AND MATERIALS
 - PROPOSED CABIN AREA

File Location: G:\Olympic-CAD\LOCOC BLOOMSBURY SQUARE\06 Outputs\6.3 Drawings\02 Drawings in Preparation

Olympic Delivery Authority ("ODA") 2011. All rights reserved. Except as permitted by the Copyright, Designs and Patents Act 1988, no part of this document may be reproduced, stored, transmitted or distributed in any form or by any means, whether electronic, mechanical, by photocopy, recording or otherwise, without the prior written permission of a director. Except where otherwise expressly agreed in writing, the ODA shall have no responsibility or liability for any loss (direct, consequential or otherwise) which may arise from reliance on or use of this or the information contained in it.

Rev	Description	Drawn	Chkd App	Date
Purpose of Issue				
For Information Only				
Created by Prepared by Parsons Brinckerhoff on Behalf of LOCOG - Transport				
Project Title TRANSPORT MEDIA HUB BLOOMSBURY				
Access Constraints:		Commercial		
Security Class:		In Confidence		
Drawn	KD	Checked	DP	Approved RN
Scale	1:500	Date	30/08/11	Original Size A0
Drawing No. MED-HUB-PBR-0001			Status / Rev	

Transport Media Hub Bloomsbury