


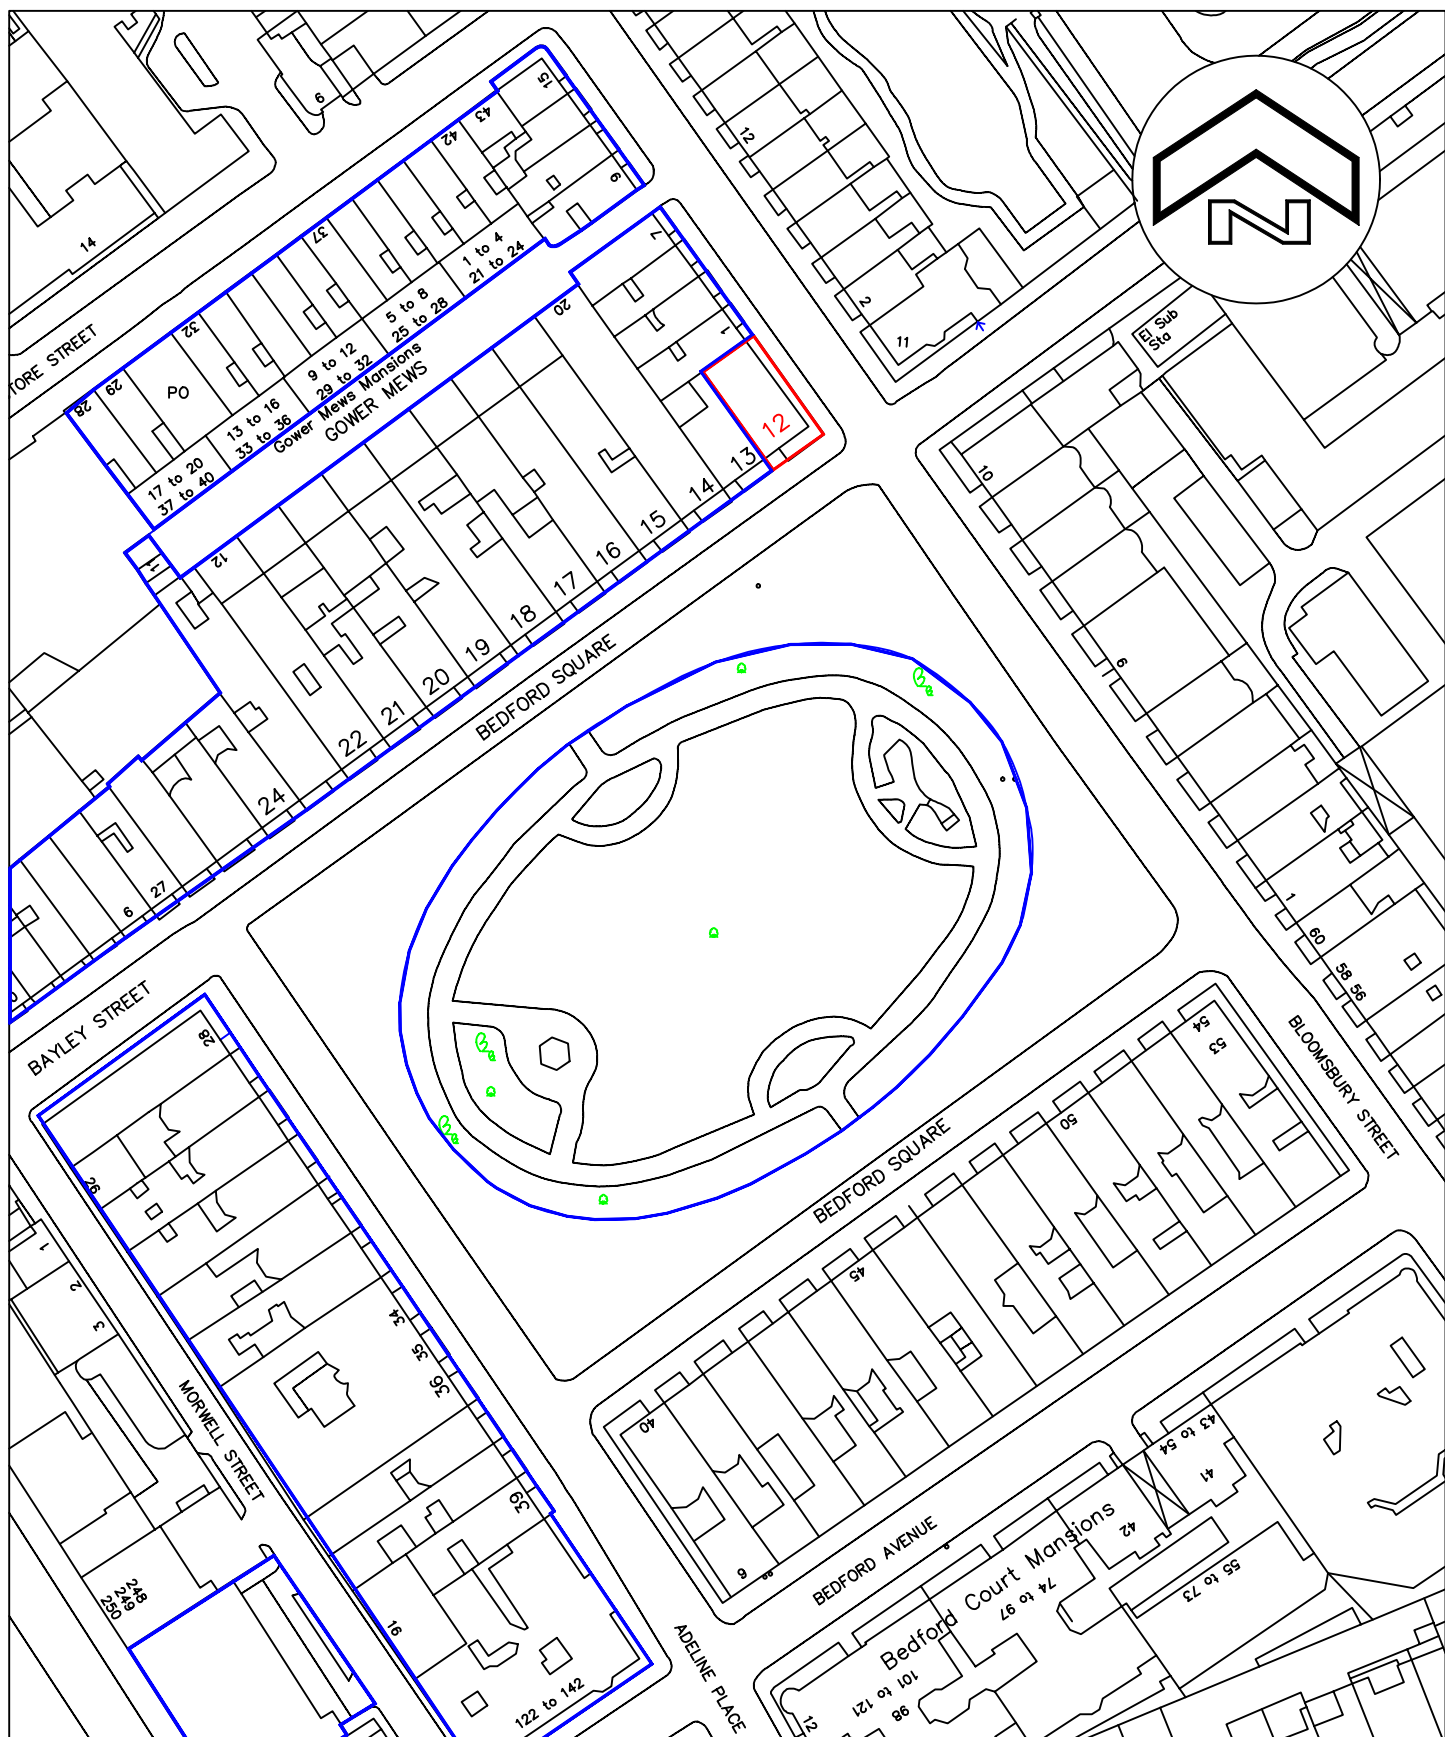

**THE
BEDFORD
ESTATES**

**29a Montague Street
London
WC1B 5BL**

Tel: 0207 636 2885 Fax: 0207 255 1729



Cadplan Land & Building Surveyors

18-20 Greatness Road, Sevenoaks, Kent TN14 5BY
Tel : 01732 469100 Fax : 01732 469101
E-mail : post@cadplan.co.uk Web : www.cadplan.co.uk

Project

**12 Bedford Square
London WC1**

Title

Location Plan

Drawn by

M.J.H

Checked by

G.J. E

Scale

1:1250@ A4

Date

Dec.2009

Project no.

12BEDSQ/050/001