




PROPOSED FASCIA ELEVATION A
(scale: 1:50@A3)

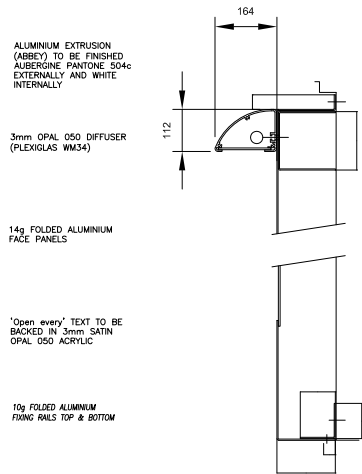


PROPOSED FASCIA SIDE ELEVATION & SECTION -
'OPEN EVERY DAY 7am - 11pm' VINYL LETTERS
Scale 1:20@A3

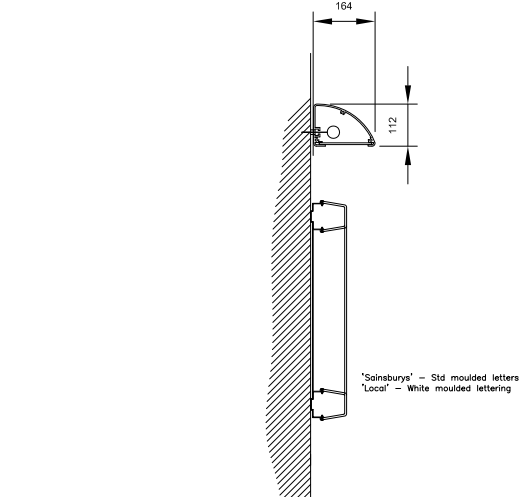


PROPOSED FASCIA SIDE ELEVATION & SECTION -
'SAINSBURY'S LOCAL' 3D LETTERS
Scale 1:20@A3

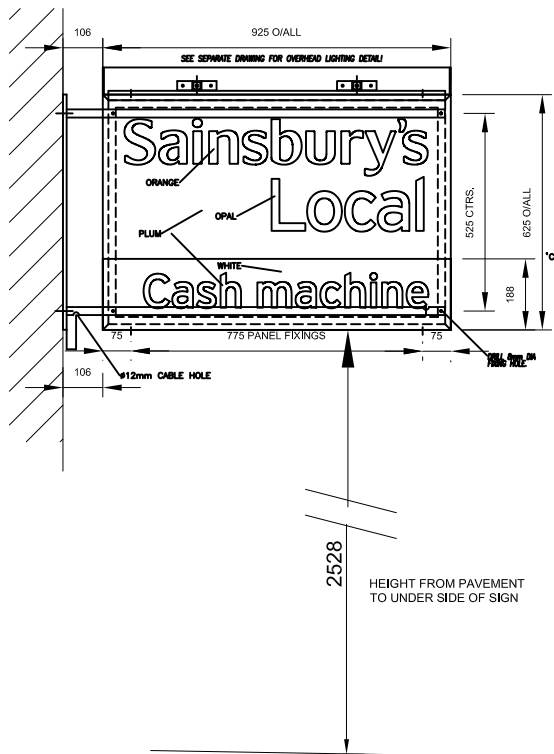

PERPENDICULAR SIGN DETAILS
(Scale 1:20 @ A3)

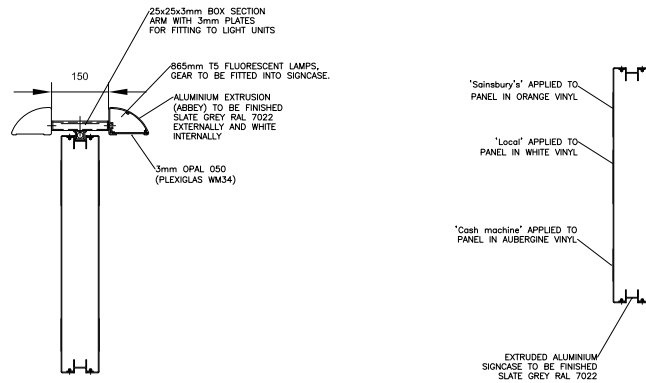

PROJECTING SIGN SECTION
Scale 1:20@A3

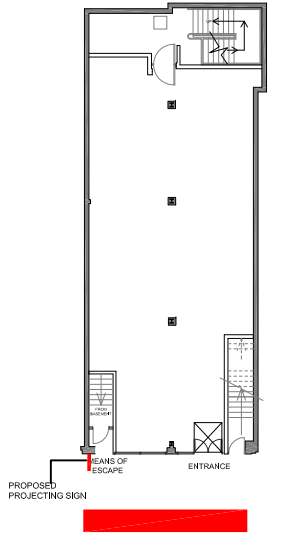

A

A 22.02.12 General Amendments		
Revision	Date	Description
Walbrook management New Broad Street House 35 New Broad Street London EC2M 1NH tel: 020 3009 3061 email: info@walbrookmanagement.com		
Status	PLANNING	
Client		
Project Title	72 74 PARKWAY LONDON,CAMDEN TOWN NW1 7PN	
Drawing Title	PROPOSED SIGNAGE DETAILS SITE REF. 9735	
Project Number	Drawing Number	Revision
11/W9735	214	A
Drawn	Checked	Scale
C,B		AS NOTED@A3
		Date
		20/02/2012
The content of this drawing is the property of Walbrook Management LLP and may not be copied in whole or part without formal consent.		