
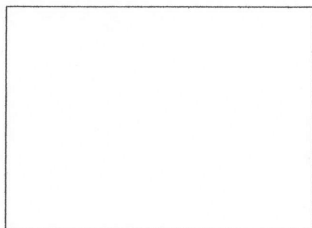
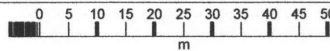


267 West End Lane

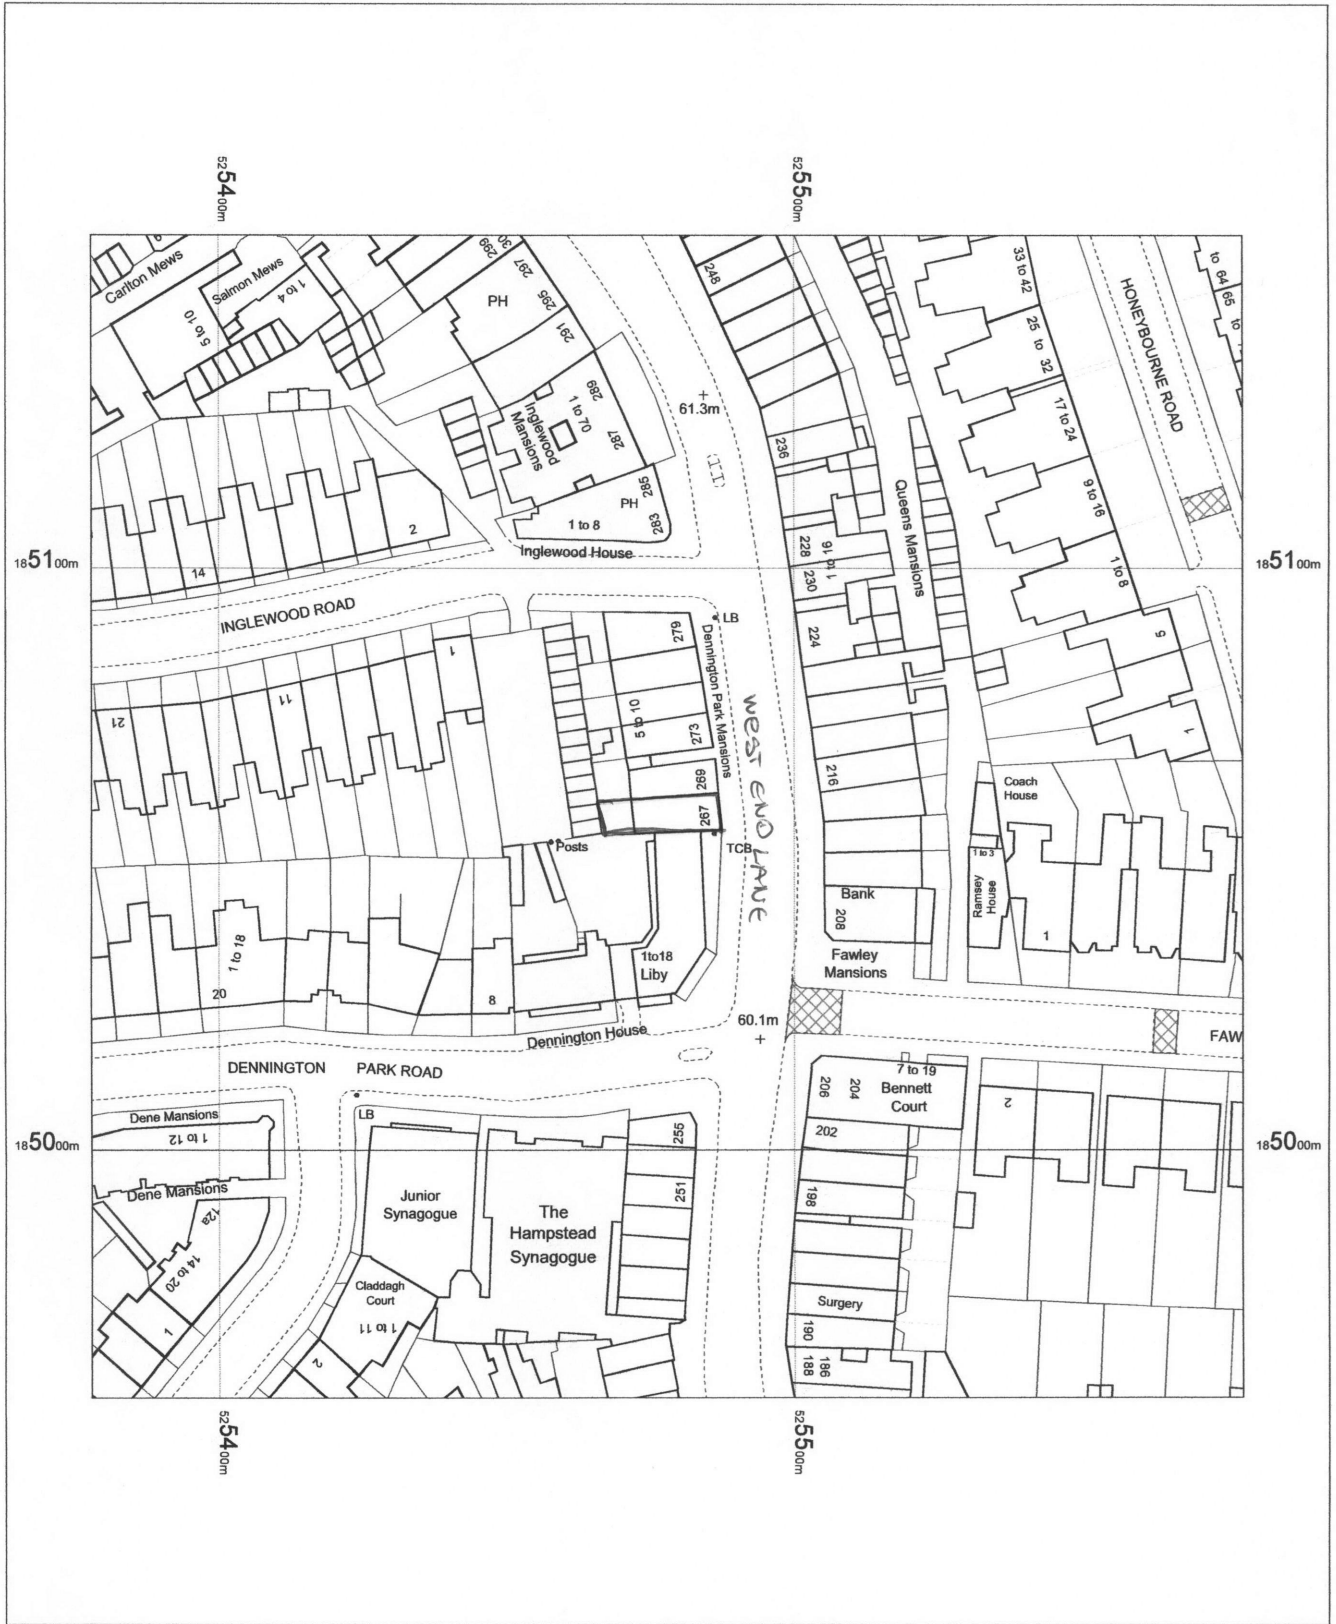

OS Mastermap
 09 January 2012, ID: BLJT-00119208
www.planningapplicationmaps.co.uk

1:1250 scale print at A4, Centre: 525478 E, 185057 N

©Crown Copyright. Licence no. 10001998

