



NOTE:

Existing drawings indicate site conditions prior to the erection of the trellis

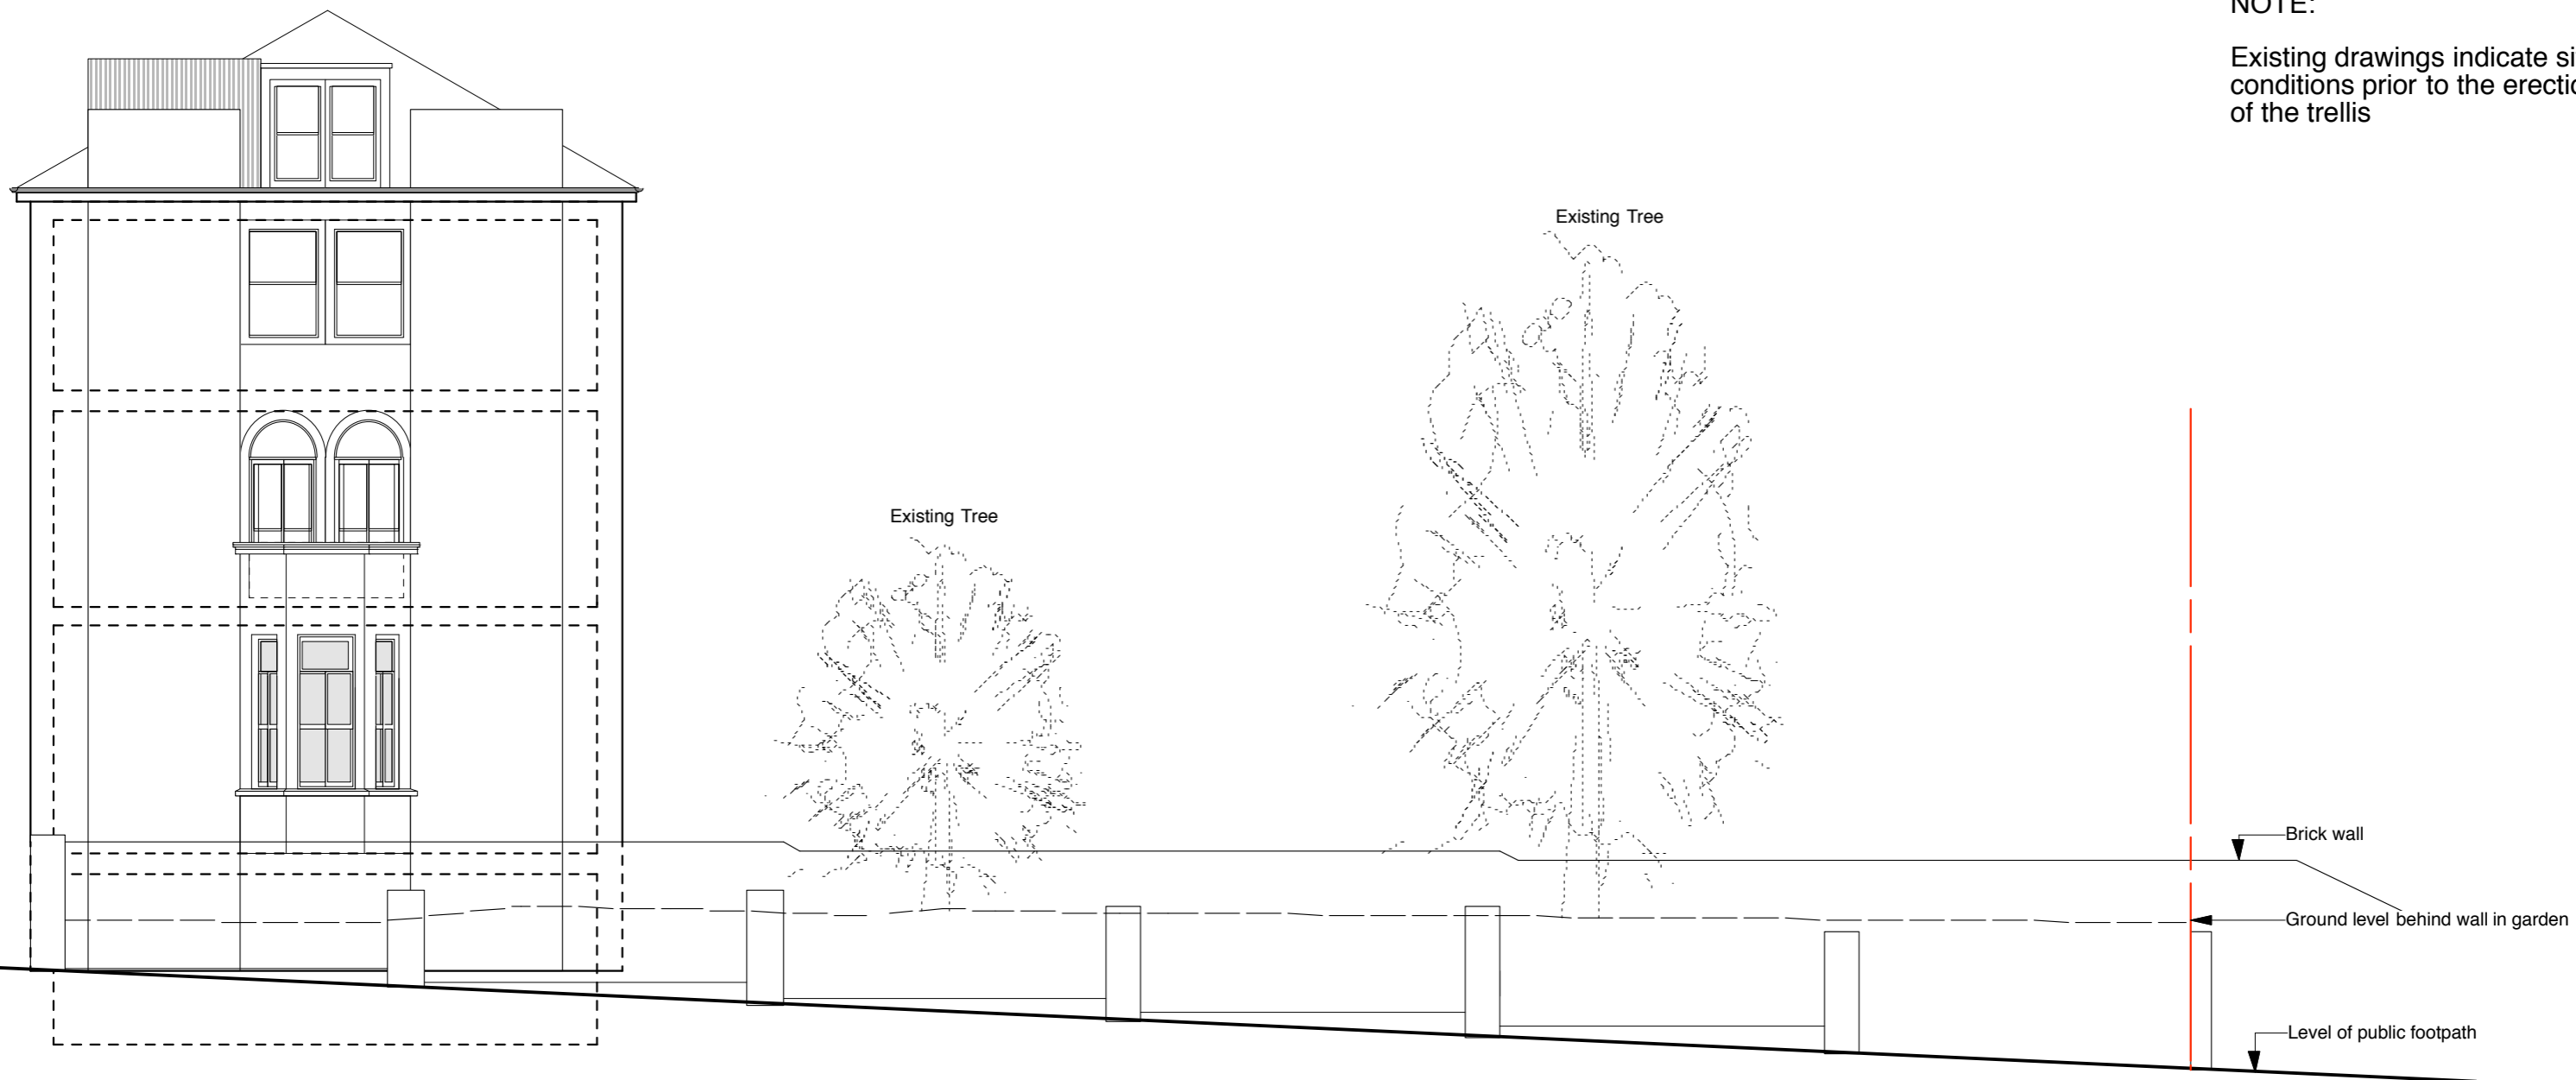



Part Side Elevation as Existing scale 1:100

Rev A. 24/12/2011
Area of remedial work to existing brick wall indicated by red hatching

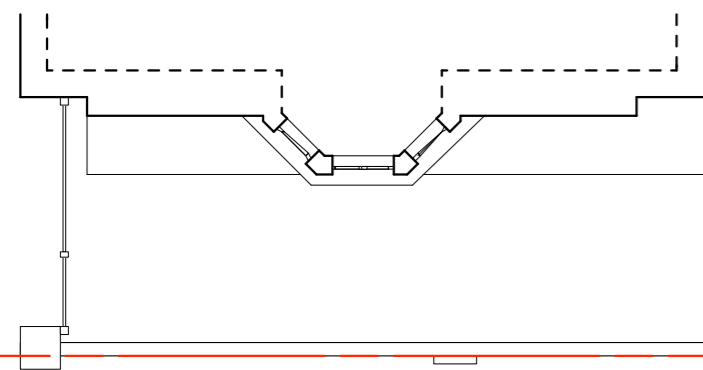

Part Plan as Existing scale 1:100

Hatching indicates area of existing brickwork to be repaired due to cracks in mortar joints, demolished and rebuilt as existing

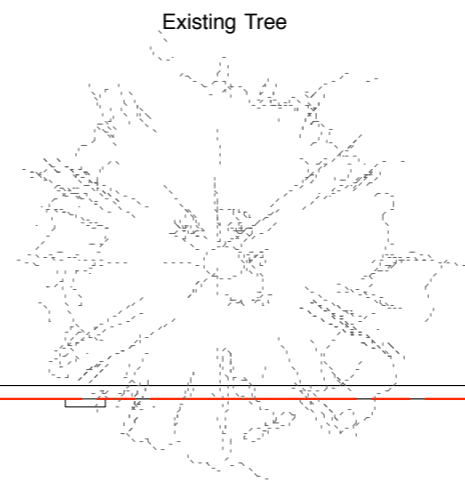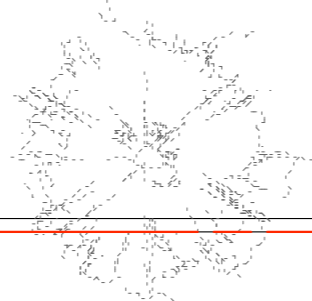

REVISION

JAMES DESIGN SLOAN

STUDIO 1088 BONNER ROAD LONDON E2 9JU
Tel 020 8981 0155
Email: jas@jamesloan.co.uk

CLIENT
M. Fowler

PROJECT
No. 20 Thurlow Road

DRAWING
As Titled

SCALE
As Titled

DATE
Feb 2012

DRAWING NO.
12/006/003

DO NOT SCALE OFF THIS DRAWING. DIMENSIONS ARE TO BE CHECKED PRIOR TO CONSTRUCTION. ALL COPYRIGHTS RELATING TO THE INFORMATION AND DESIGN WORK CONTAINED IN THIS DOCUMENT ARE TO BE RETAINED BY James A. Sloan