



**NOTE:**

Proposed drawings indicate site conditions after the erection of the trellis which forms the basis of this retrospective planning application

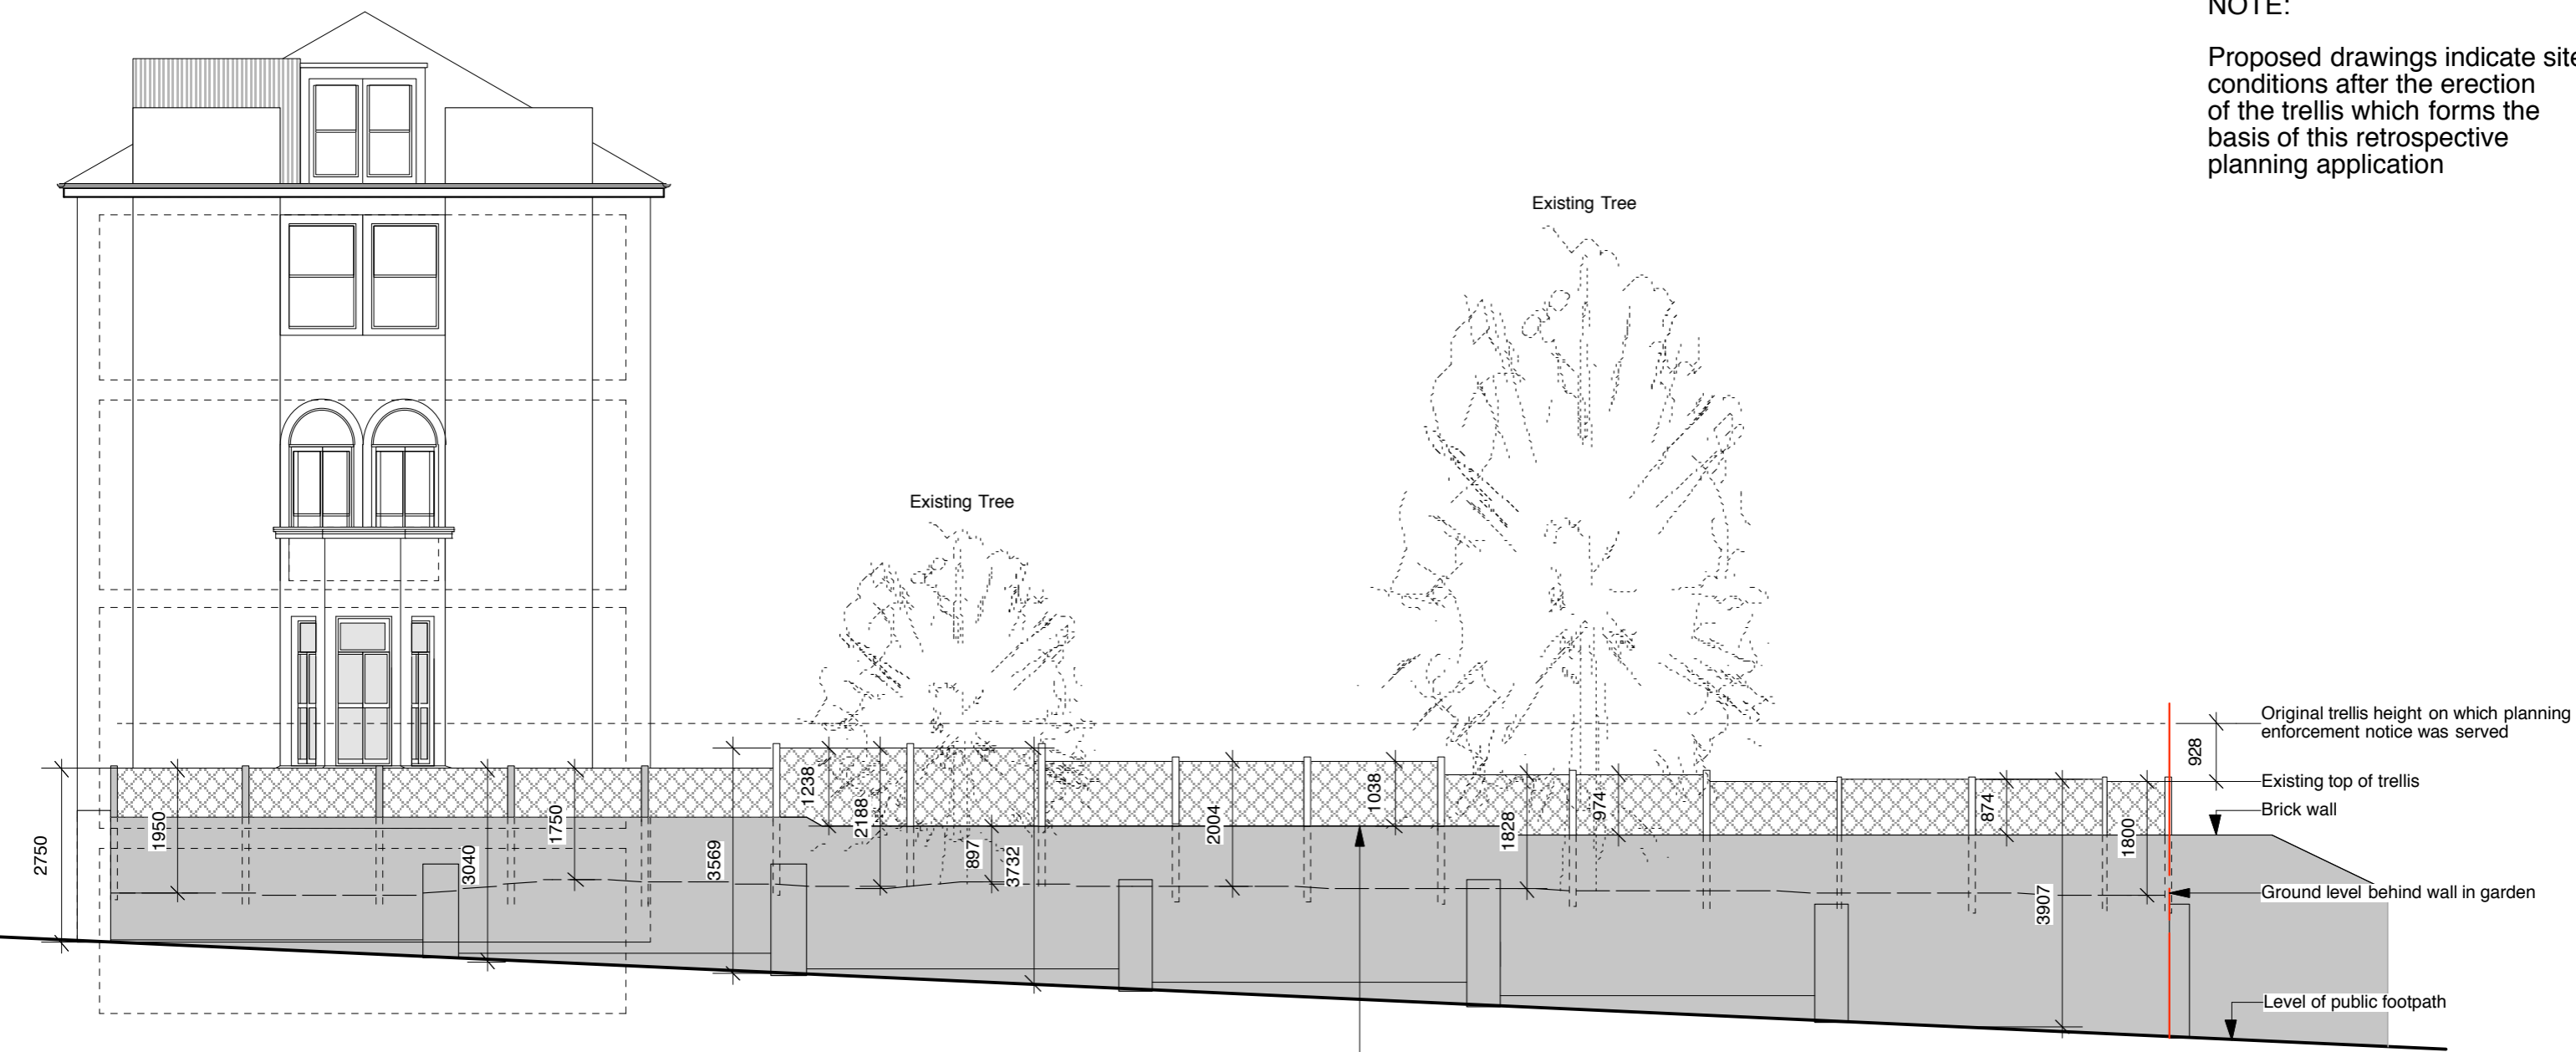

Part Side Elevation as Proposed

scale 1:100

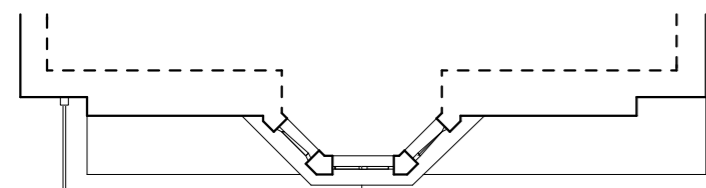

Part Plan as Proposed

scale 1:100

Rev A. 24/12/2011  
Area of remedial work to existing brick wall indicated by red hatching

REVISION

**JAMES DESIGN SLOAN**

STUDIO 1088 BONNER ROAD LONDON E2 9JU  
Tel 020 8981 0155  
Email: jas@jamesloan.co.uk

CLIENT M. Fowler

PROJECT No. 20 Thurlow Road

DRAWING As Titled

SCALE As Titled DATE Feb 2012

DRAWING NO.

**12/006/004**

DO NOT SCALE OFF THIS DRAWING. DIMENSIONS ARE TO BE CHECKED PRIOR TO CONSTRUCTION. ALL COPYRIGHTS RELATING TO THE INFORMATION AND DESIGN WORK CONTAINED IN THIS DOCUMENT ARE TO BE RETAINED BY James A. Sloan