


USE FIGURED DIMENSIONS ONLY. DO NOT SCALE FROM THIS DRAWING.

ALL DIMENSIONS MUJST BE CHECKED ON SITE & ANY INCONSISTENCIES MUST BE REPORTED BACK TO THE ARCHITECT.

THIS DRAWING AND ANY DESIGNS INDICATED THEREON ARE THE COPYRIGHT OF THE ARCHITECT. ALL RIGHTS ARE RESERVED. NO PART OF THIS WORK MAY BE REPRODUCED WITHOUT PRIOR PERMISSION IN WRITING FROM THE ARCHITECT.

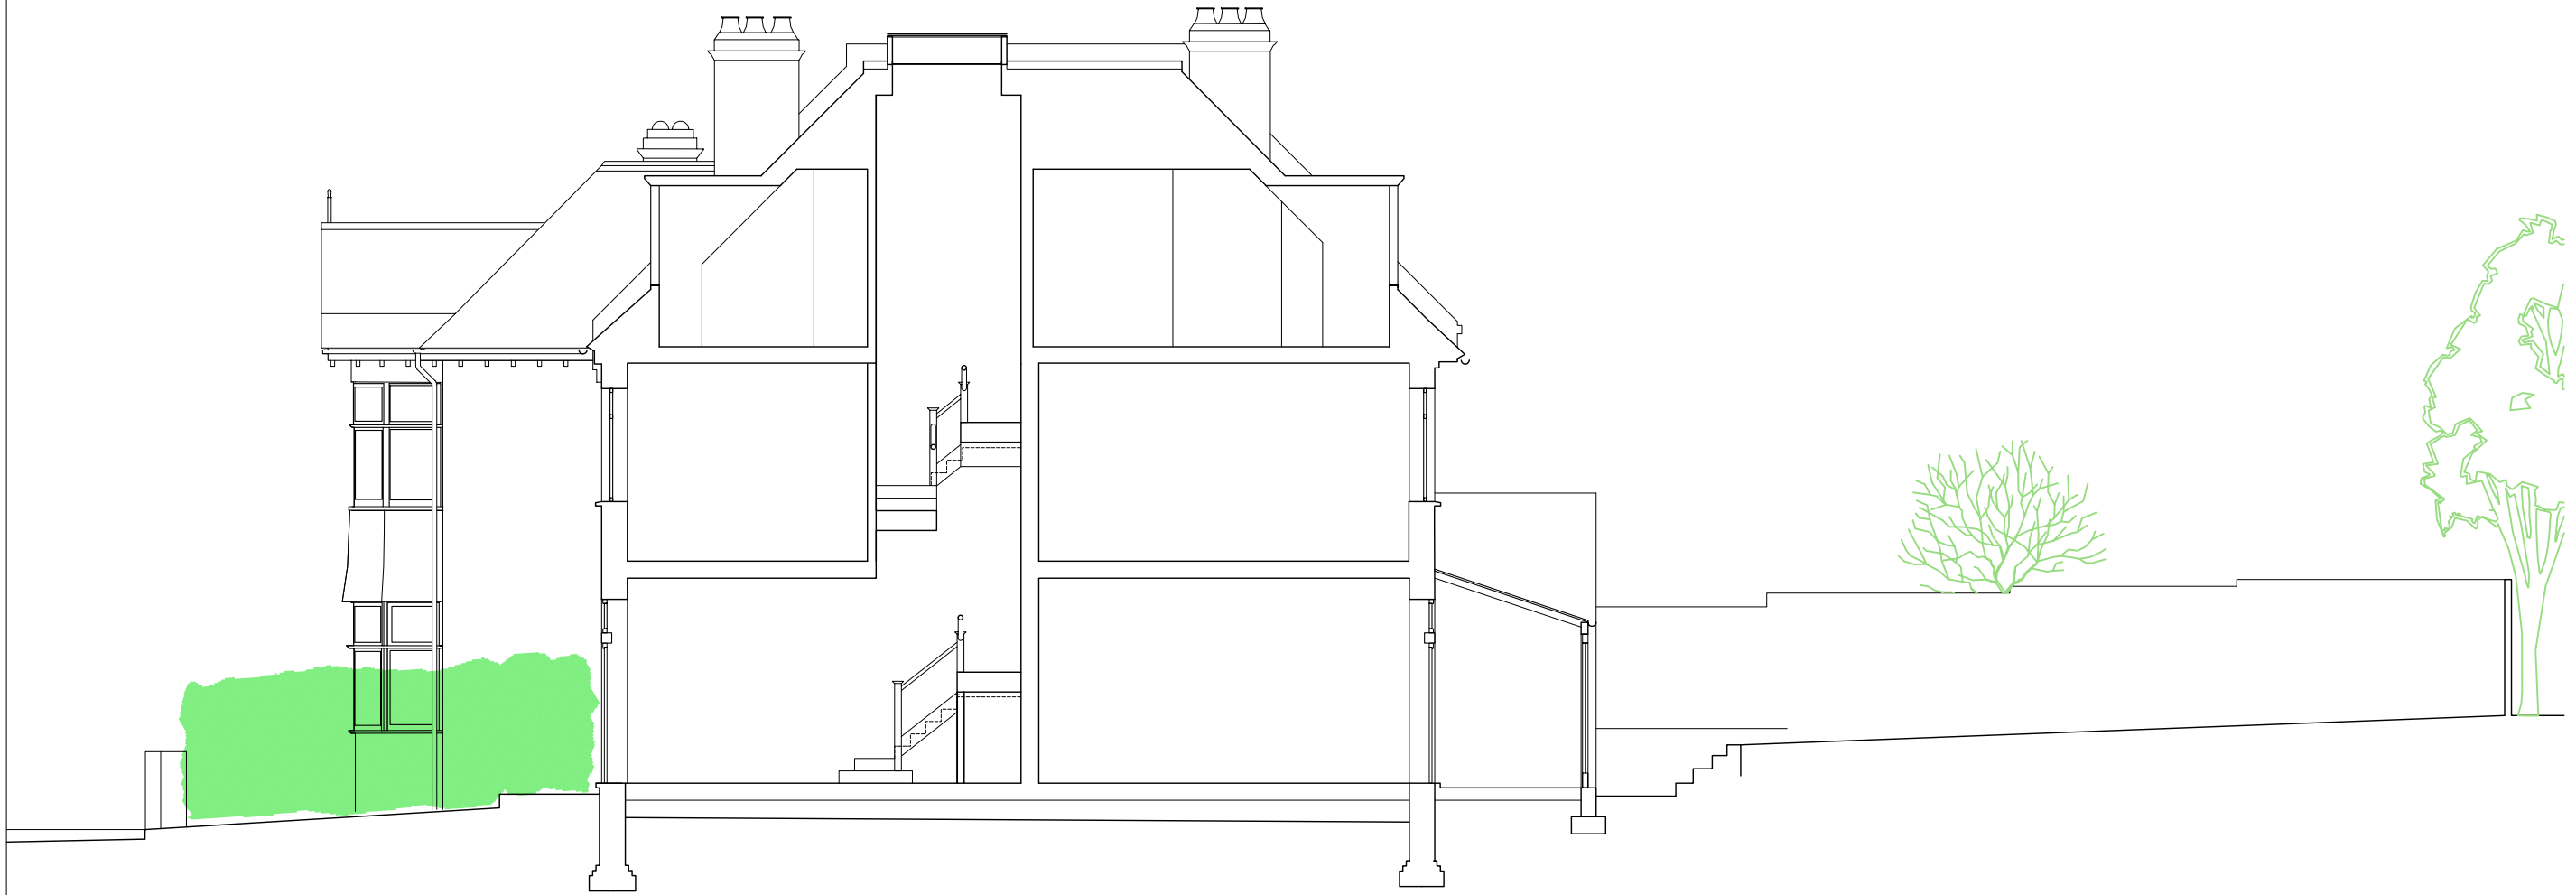

1

EXISTING SECTION B-B

1 : 100



Bchitecture
11A Beresford Road London N2 8AT
t 07932 796 407 e Bchitecture@gmail.com

LOCATION

8 Antrim Grove, Belsize Park
London NW3 4XR

DRAWING TITLE

EXISTING SECTIONS

DATE

JAN 2012

SCALE

**1 : 100
@A3**

JOB NO

1115

DWG NO/REV

106/-