


USE FIGURED DIMENSIONS ONLY. DO NOT SCALE FROM THIS DRAWING.

ALL DIMENSIONS MUJST BE CHECKED ON SITE & ANY INCONSISTENCIES MUST BE REPORTED BACK TO THE ARCHITECT.

THIS DRAWING AND ANY DESIGNS INDICATED THEREON ARE THE COPYRIGHT OF THE ARCHITECT. ALL RIGHTS ARE RESERVED. NO PART OF THIS WORK MAY BE REPRODUCED WITHOUT PRIOR PERMISSION IN WRITING FROM THE ARCHITECT.

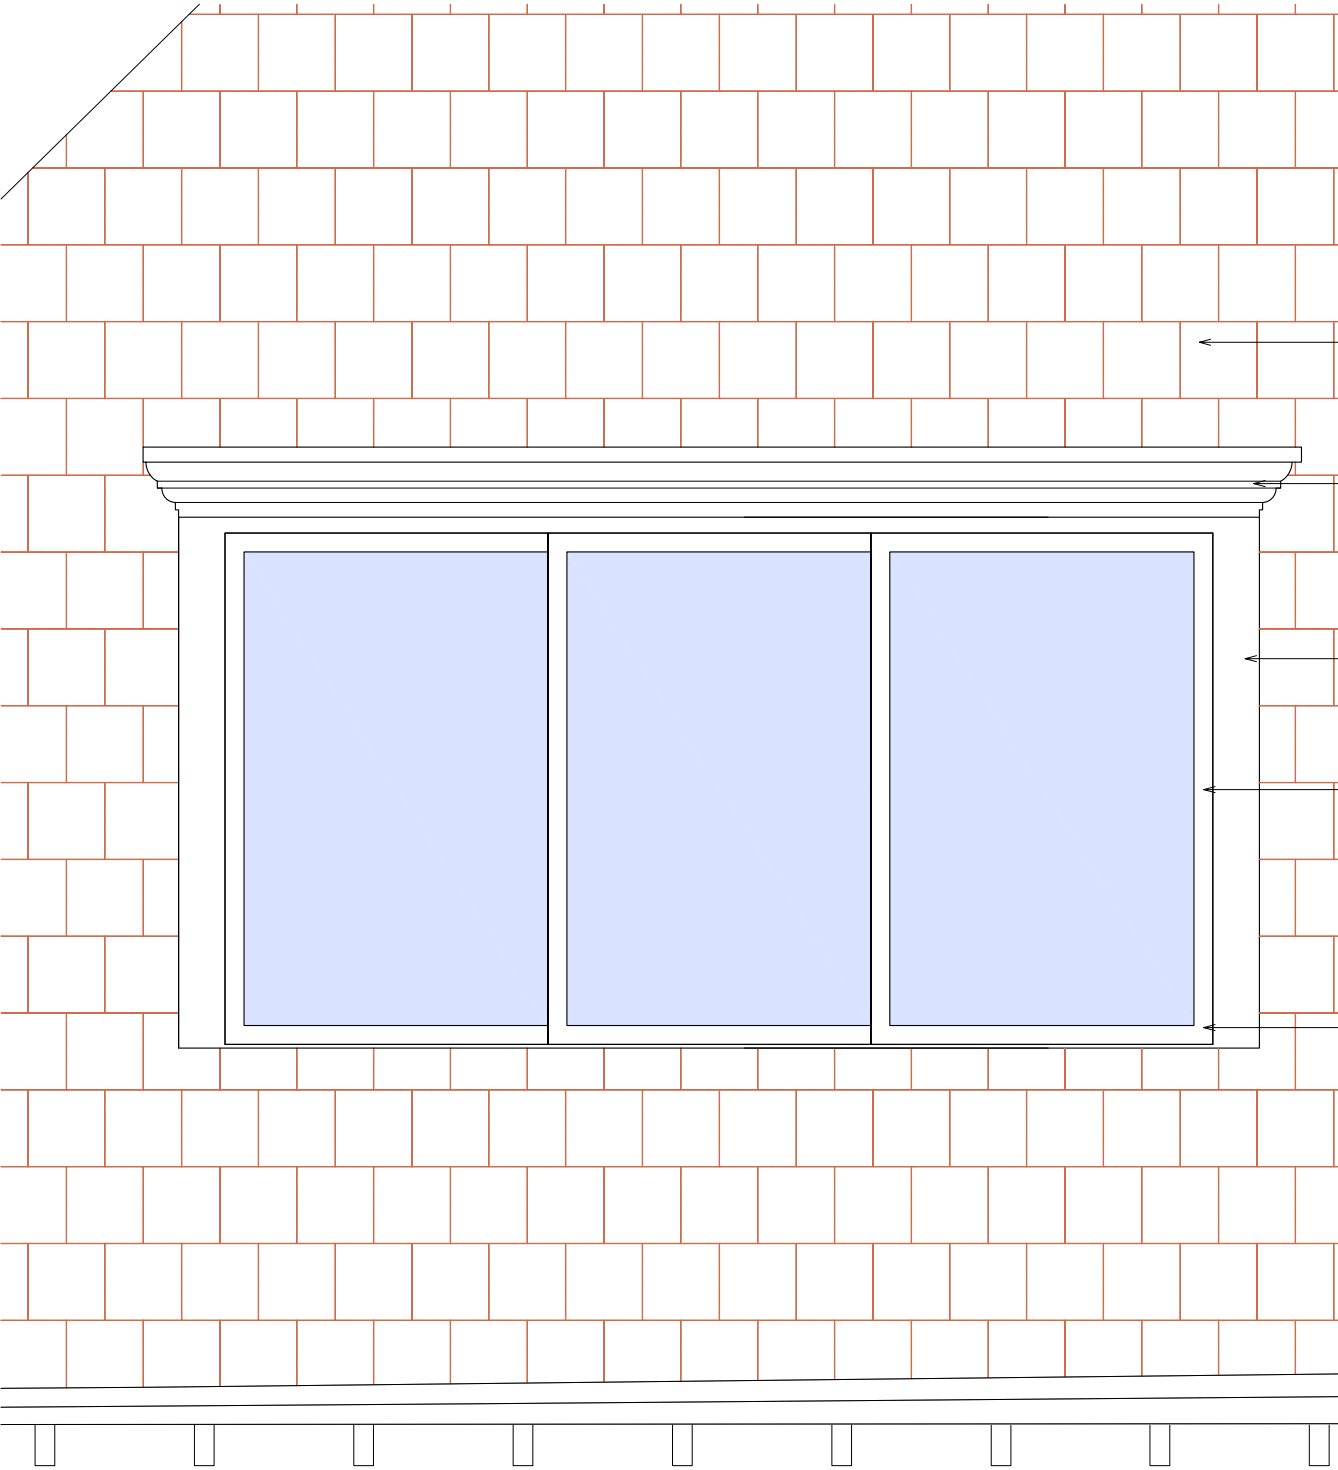

1 PROPOSED REAR DORMER WINDOW
1 : 20


EXISTING TILED ROOF

PAINTED TIMBER CORNICE.
PROFILE TO MATCH EXISTING


LEAD DORMER CHEEKS

PAINTED, DOUBLE GLAZED
SLIDING WINDOW SYSTEM

LEAD FLASHING TO SILL

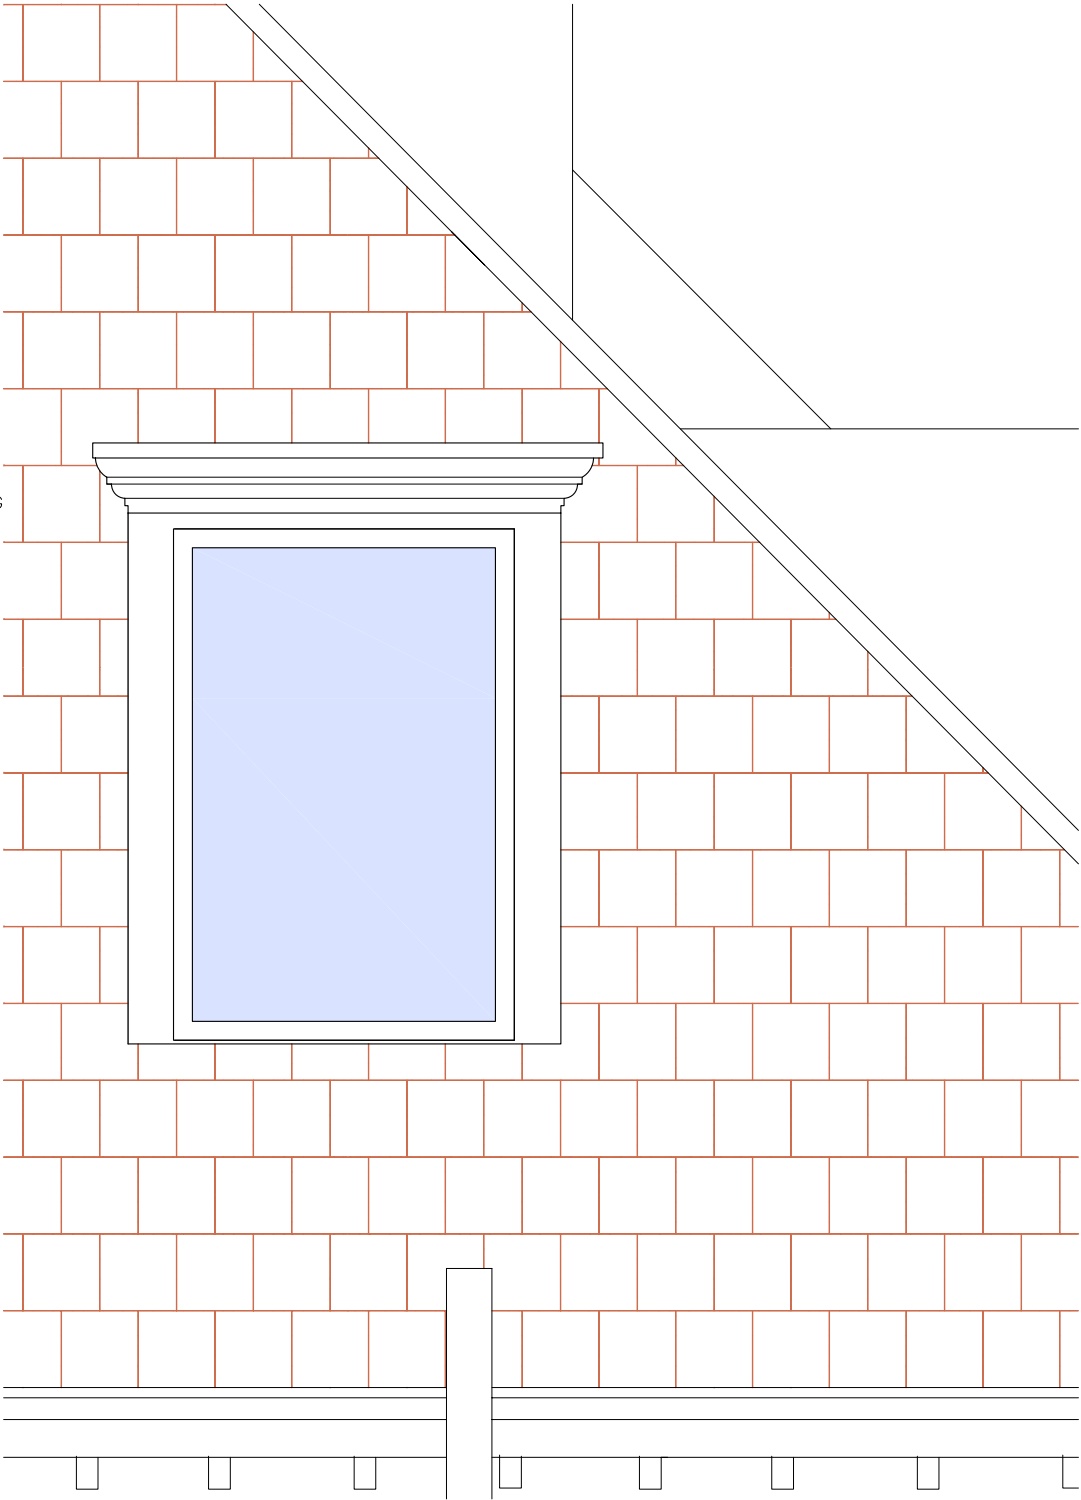

2 PROPOSED SIDE DORMER WINDOW
1 : 20

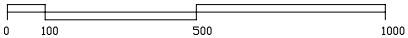

Bchitecture
11A Beresford Road London N2 8AT
t 07932 796 407 e Bchitecture@gmail.com

LOCATION

8 Antrim Grove, Belsize Park
London NW3 4XR

DRAWING TITLE

PROPOSED DORMER DETAILS

DATE

1 : 20@A3 JAN 2012

SCALE

JOB NO

1115

DWG NO/REV

120/-