


Proposed Basement Plan

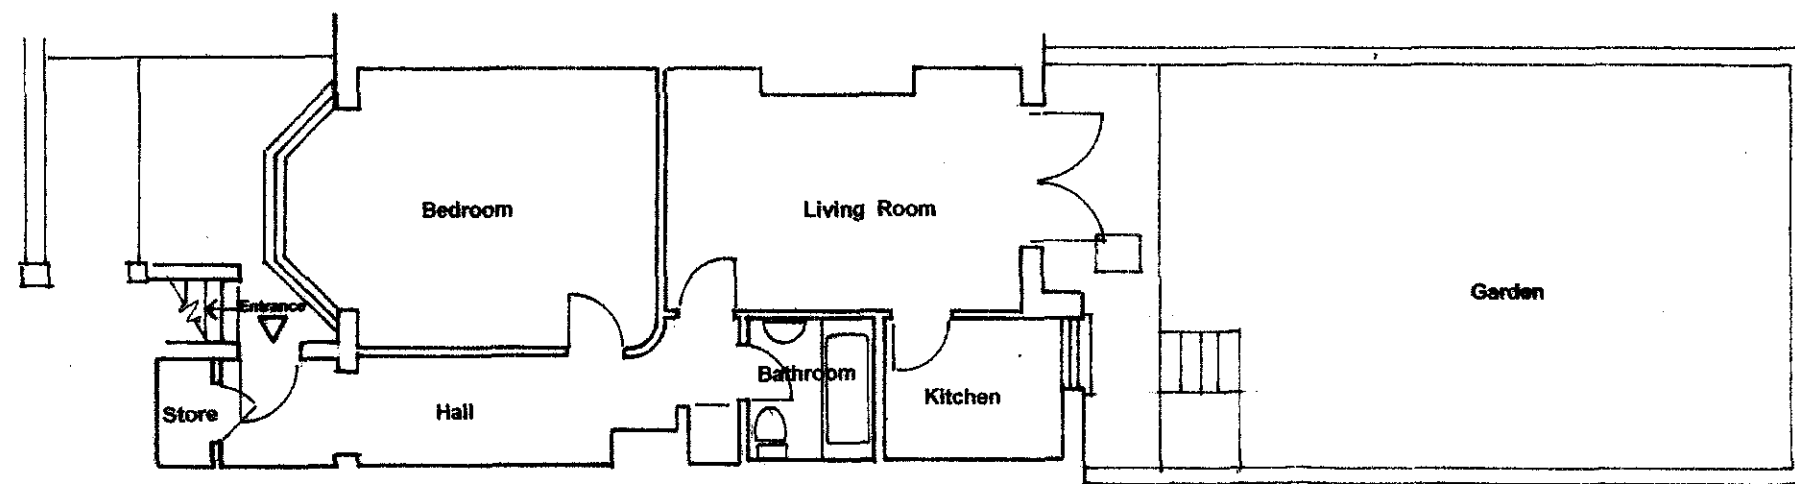

Existing Basement Plan

Planning Drawings	DRAWING TITLE: Proposed rear extension and internal alterations			CLIENT / JOB TITLE: 37A MAYGROVE ROAD LONDON NW6	BUILDTECH BUILDING SURVEYORS 28 Shamrock Way, Southgate, London, N14 5RY Tel 020 8368 0605 Fax 020 8361 0677
Revisions	Scale: 1:100	Date: Jan 2012	Drawn by:	1. This drawing must not be scaled. 2. All dimensions to be checked on site by the contractor & any discrepancies reported immediately. 3. This drawing and all details therein remain the copyright of Buildtech Building Surveyors and may not be used or copied without their permission.	
	Drawing no: W01		Revision:		