


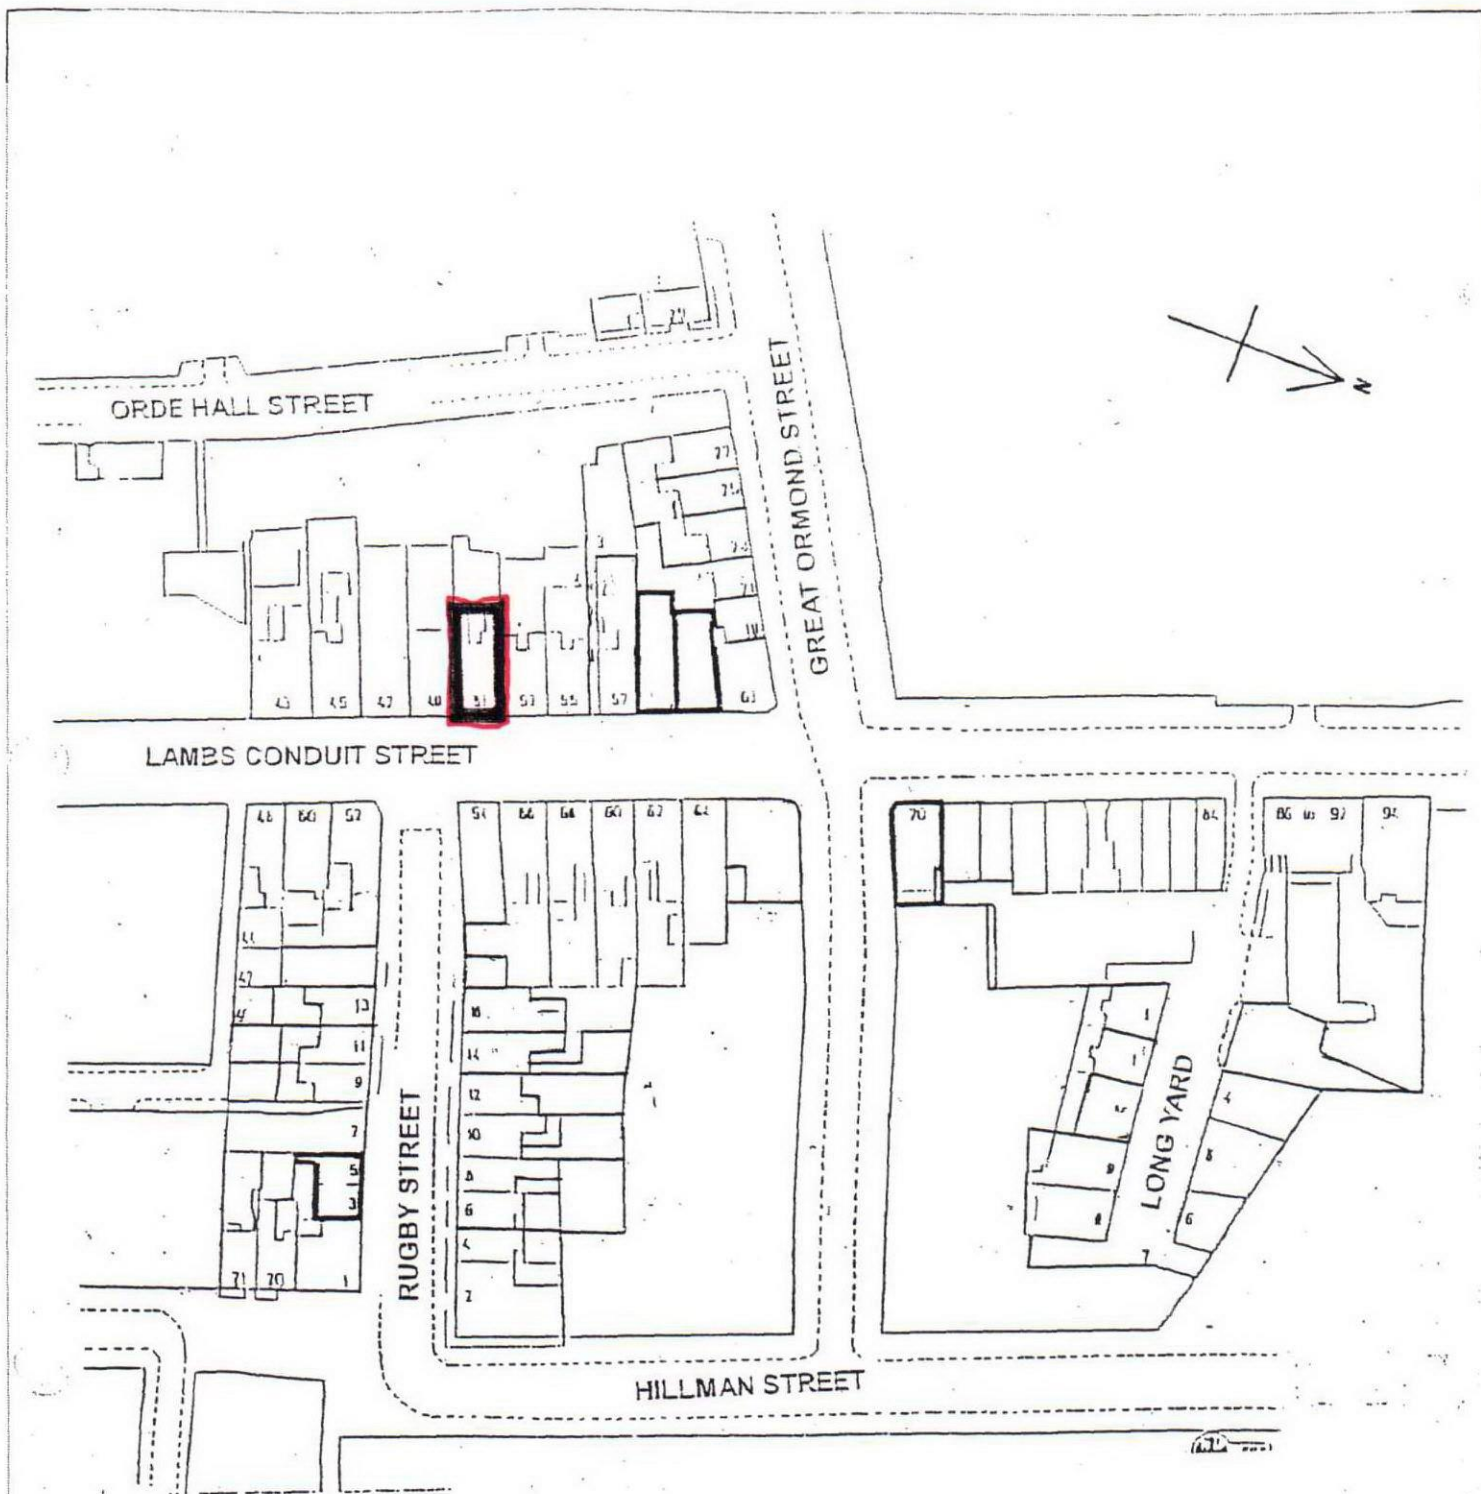

LANDERS AND ASSOCIATES

Architecture, Building Surveying, Interior Design, Building Defects and
Project Co-ordination

RAPIER HOUSE, 40-46 LAMBS CONDUIT STREET
LONDON WC1N 3LJ
TEL: 020 7831 6311 FAX: 020 7831 1826

Client The Governing Body of Rugby School
C/O Farebrother
Job 51 Lambs Conduit Street
London, WC1N 3NB
Drawing Site Location Plan

Scale	Date	Drawn	Checked
1:1250	May 2005		

Drawing No.
02011:01

CONTRACTORS TO VERIFY ALL DIMENSIONS ON SITE
BEFORE COMMENCING ANY WORKS OR PREPARING
SHOP DRAWINGS. ALL WORK MUST COMPLY WITH
RELEVANT AUTHORITIES REQUIREMENTS.

DIMENSIONS MUST NOT BE SCALED FROM THIS PRINT