


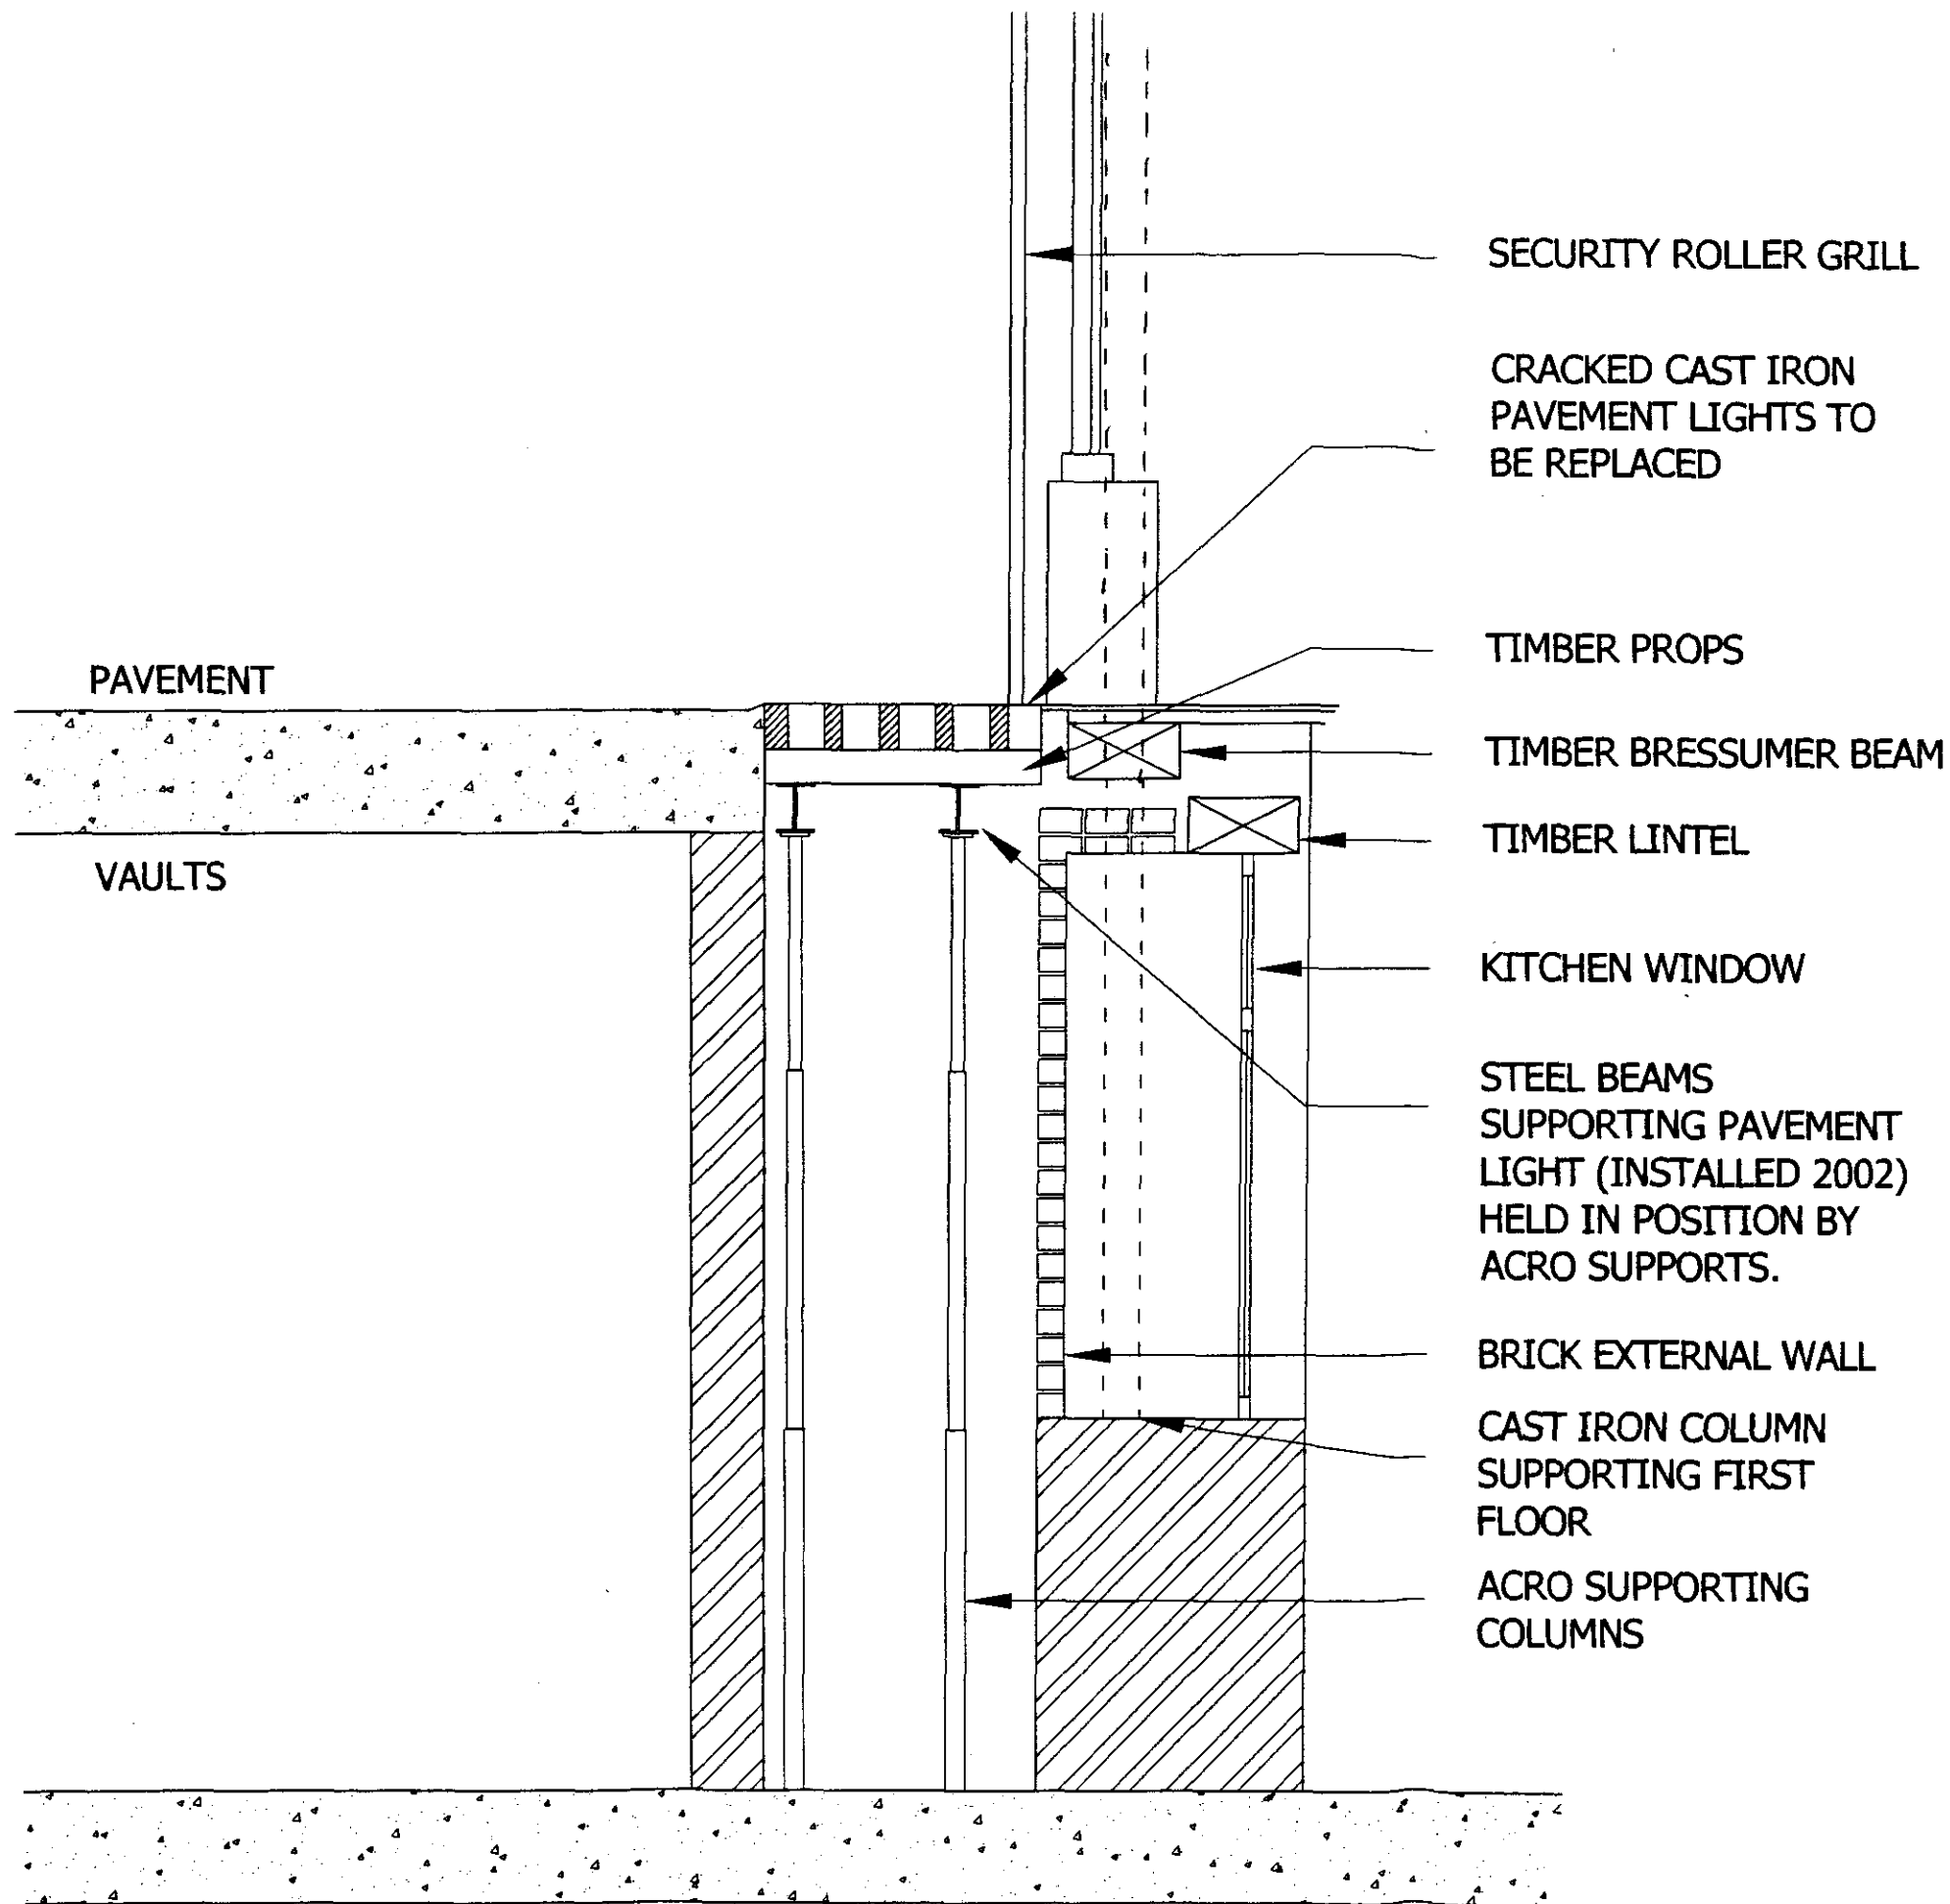

CONTRACTORS TO VERIFY ALL DIMENSIONS ON SITE BEFORE COMMENCING ANY WORKS OR PREPARING SHOP DRAWINGS. ALL WORK MUST COMPLY WITH RELEVANT AUTHORITIES REQUIREMENTS. DIMENSIONS MUST NOT BE SCALED FROM THIS PRINT

LANDERS

AND ASSOCIATES

Architecture, Building Surveying, Interior Design, Building Defects and Project Co-ordination

RAPIER HOUSE, 48-46 LAMBS CONDUIT STREET
LONDON WC1N 3LJ
TEL: 020 7631 6311 FAX: 020 7631 1826

Client VATS Wine Bar, c/o Farebrother

Project 51 Lamb's Conduit Street
London WC1N

Drawing Existing
Section Through Pavement Lights

Scale	Date	Drawn	Checked
1:20@A3	25.01.12	LM	RS

Drawing No.
10132/01