


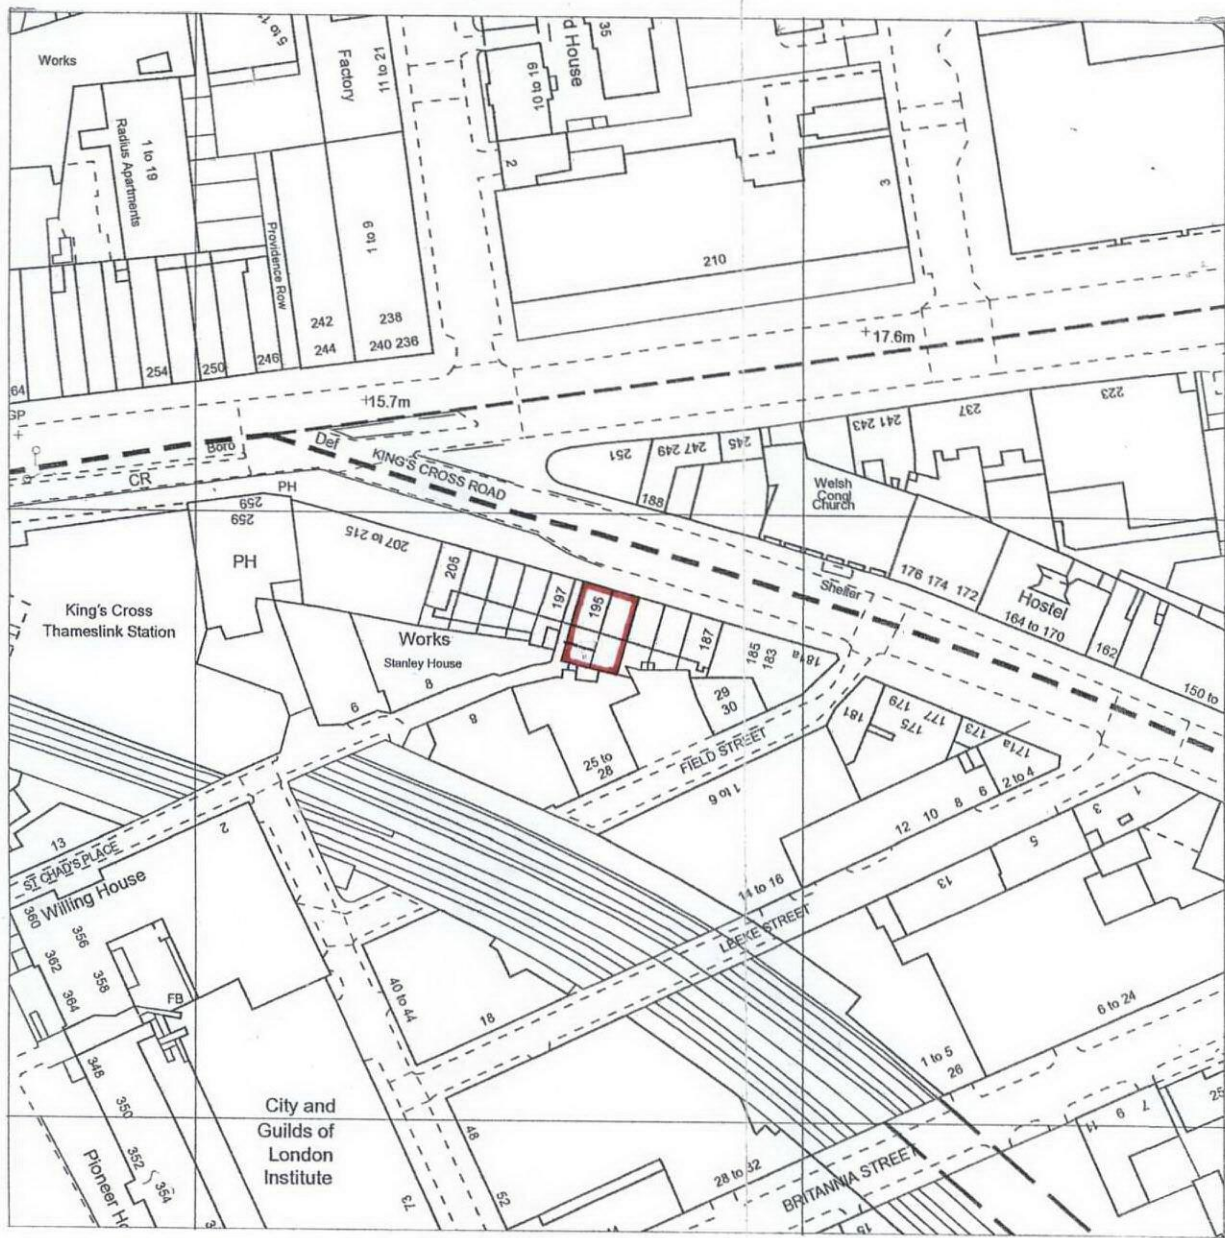

LOCATION PLAN

SCALE 1:1250



PROJECT	
193/ 195 KING'S CROSS ROAD LONDON WC1	
SUBJECT	
LOCATION PLAN	
DRAWN	APPROVED
DTW	RM
 Chartered Architects The Laurels · Lynn Road Stoke Ferry · King's Lynn Norfolk · PE33 9SW tel: 01366 501359 fax: 01366 502492 rogerspartnership@btinternet.com	
PARTNERSHIP	
DATE	SCALE
DEC 12	1:1250
JOB NUMBER	DRAWING NUMBER
0842	500
REVISION	