




EXISTING ELEVATION

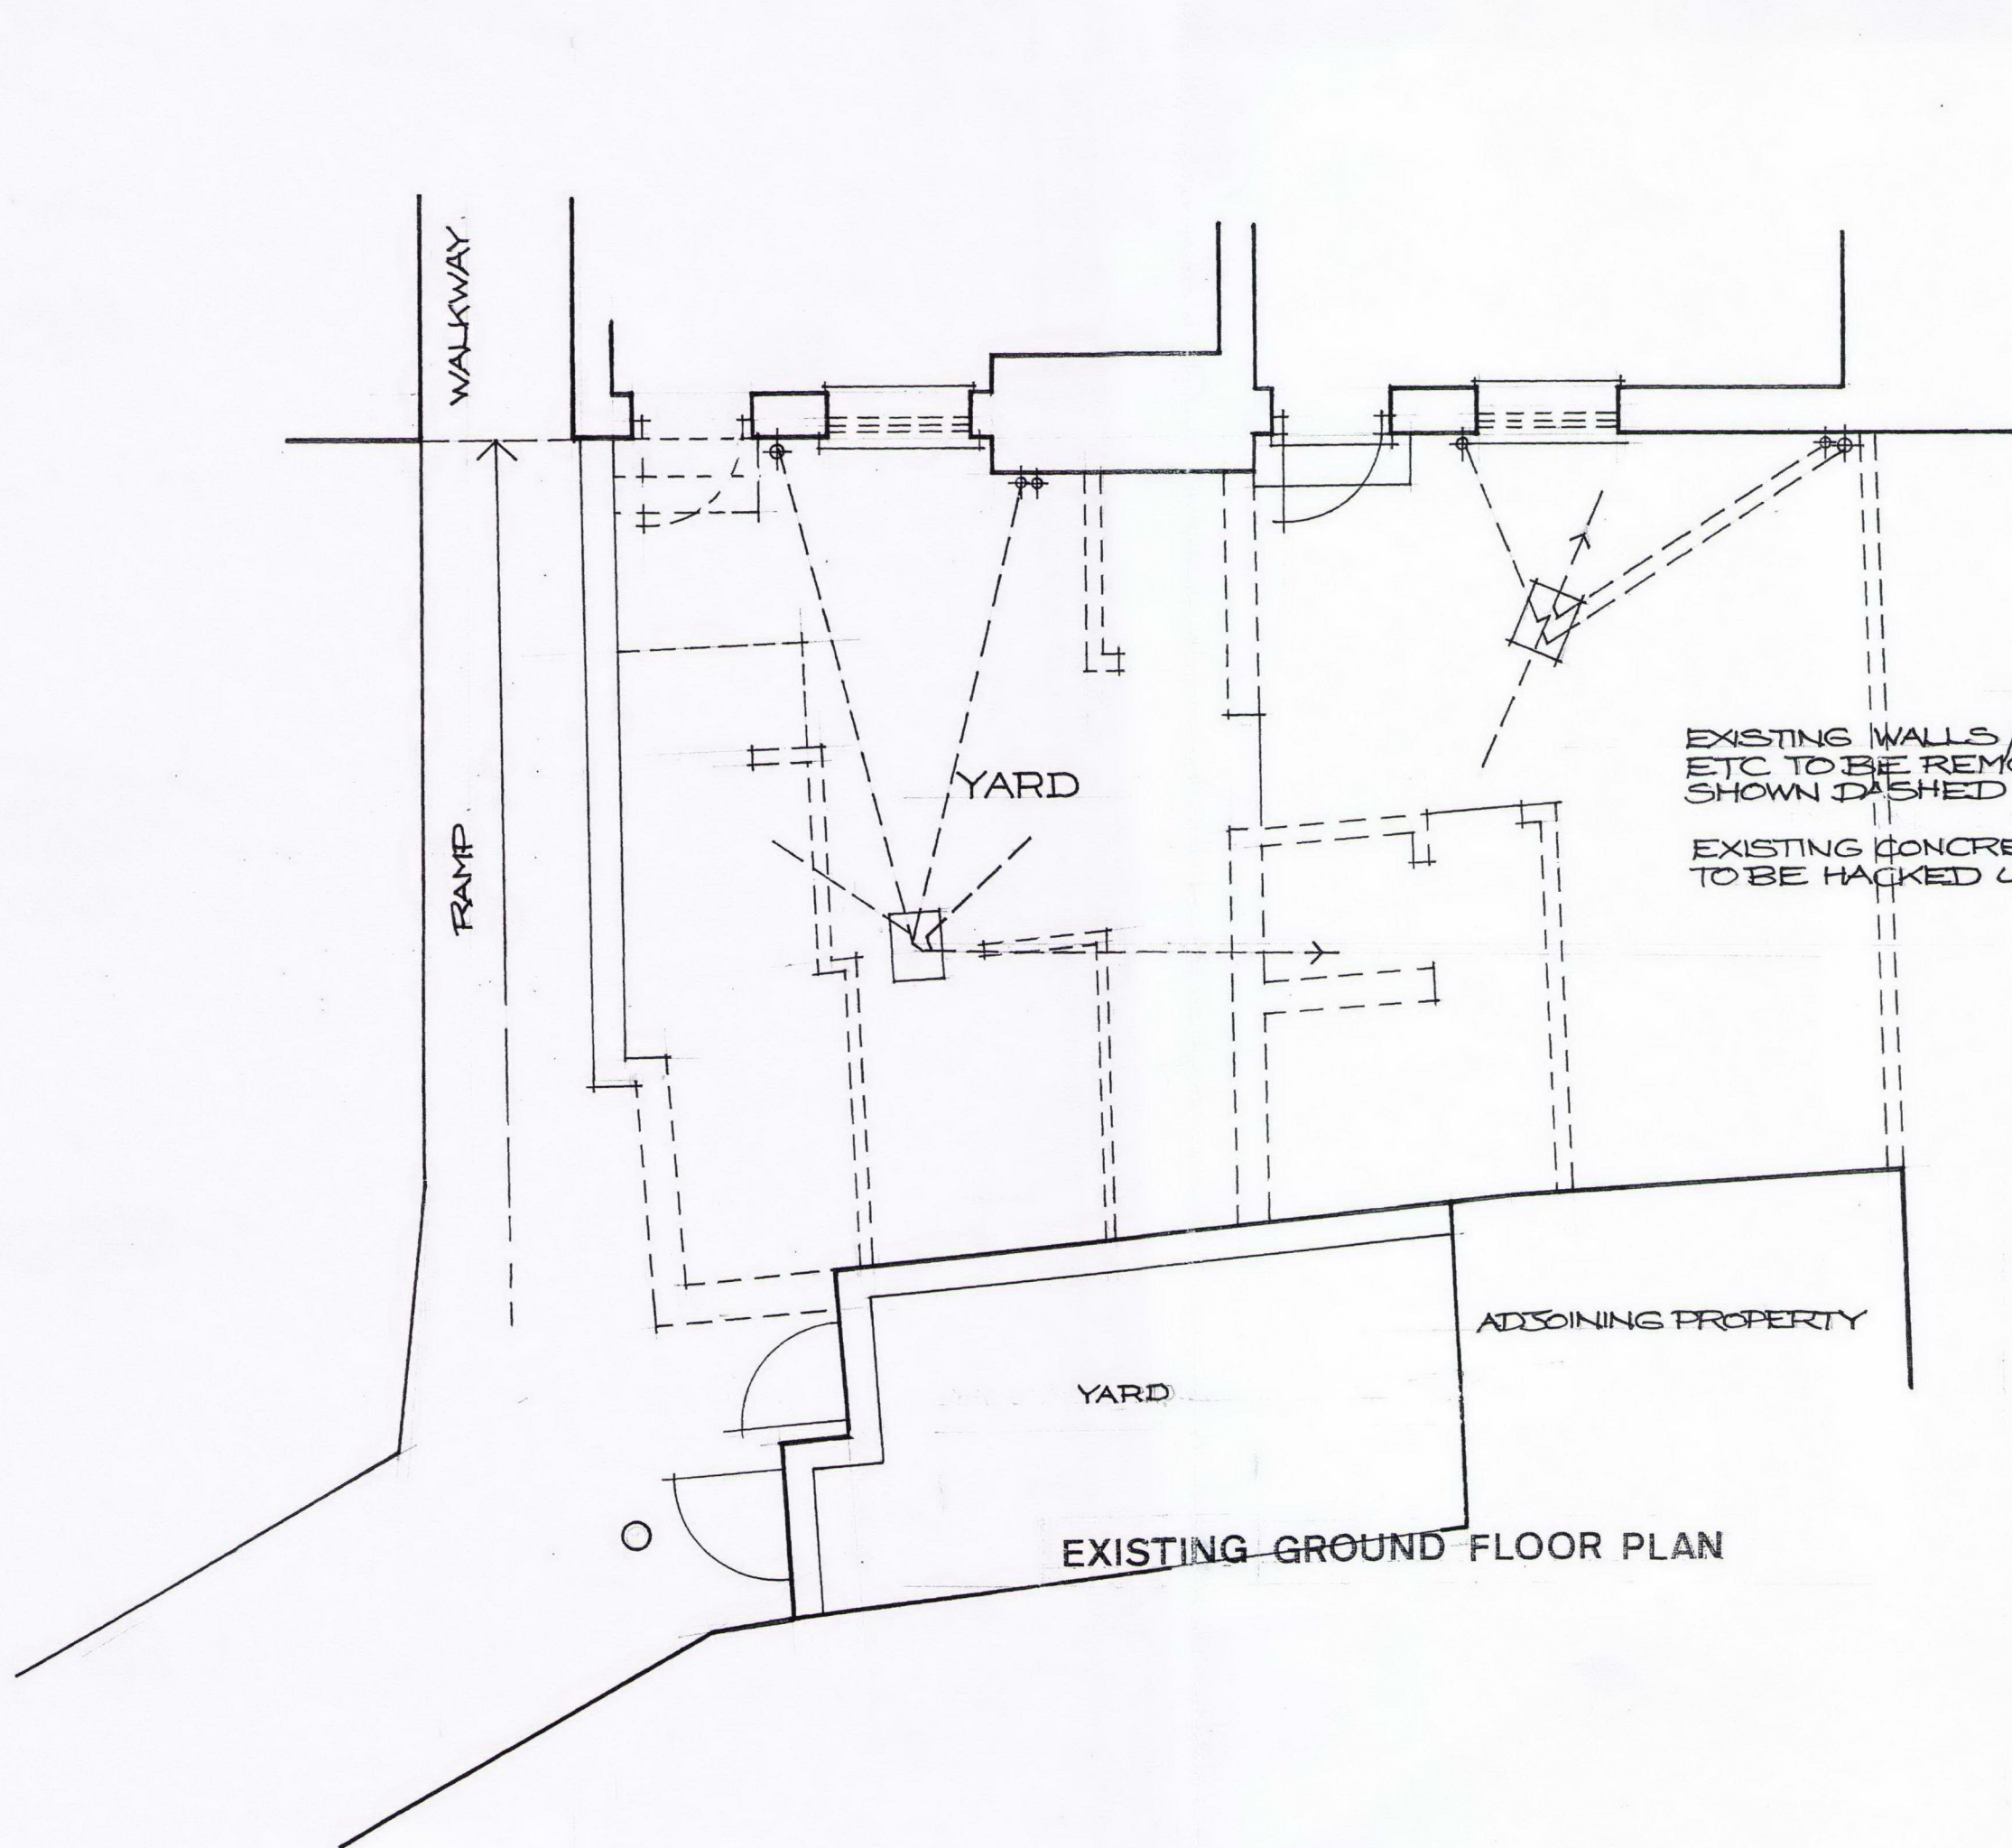

RECEIVED
14 FEB 2012

A JAN 12 CORRECTIONS ADDED.

EXISTING WALLS/CONSTRUCTION
ETC TO BE REMOVED/DEMOLISHED
SHOWN DASHED.

EXISTING CONCRETE BASE TO YARD
TO BE HACKED UP AND REMOVED.

PROJECT
193/195 KING'S CROSS ROAD
LONDON WC1

SUBJECT
AS EXISTING

DRAWN
DTW

APPROVED
RM

Chartered Architects
The Laurels Lynn Road
Stoke Ferry King's Lynn
Norfolk PE33 9SW

tel: 01366 501359
fax: 01366 502192

PARTNERSHIP
rogers.partnership@btinternet.com

DATE
DEC 10

SCALE
1:50

REVISION
A

JOB NUMBER
0810

DRAWING NUMBER
303

BUILDING REGS