


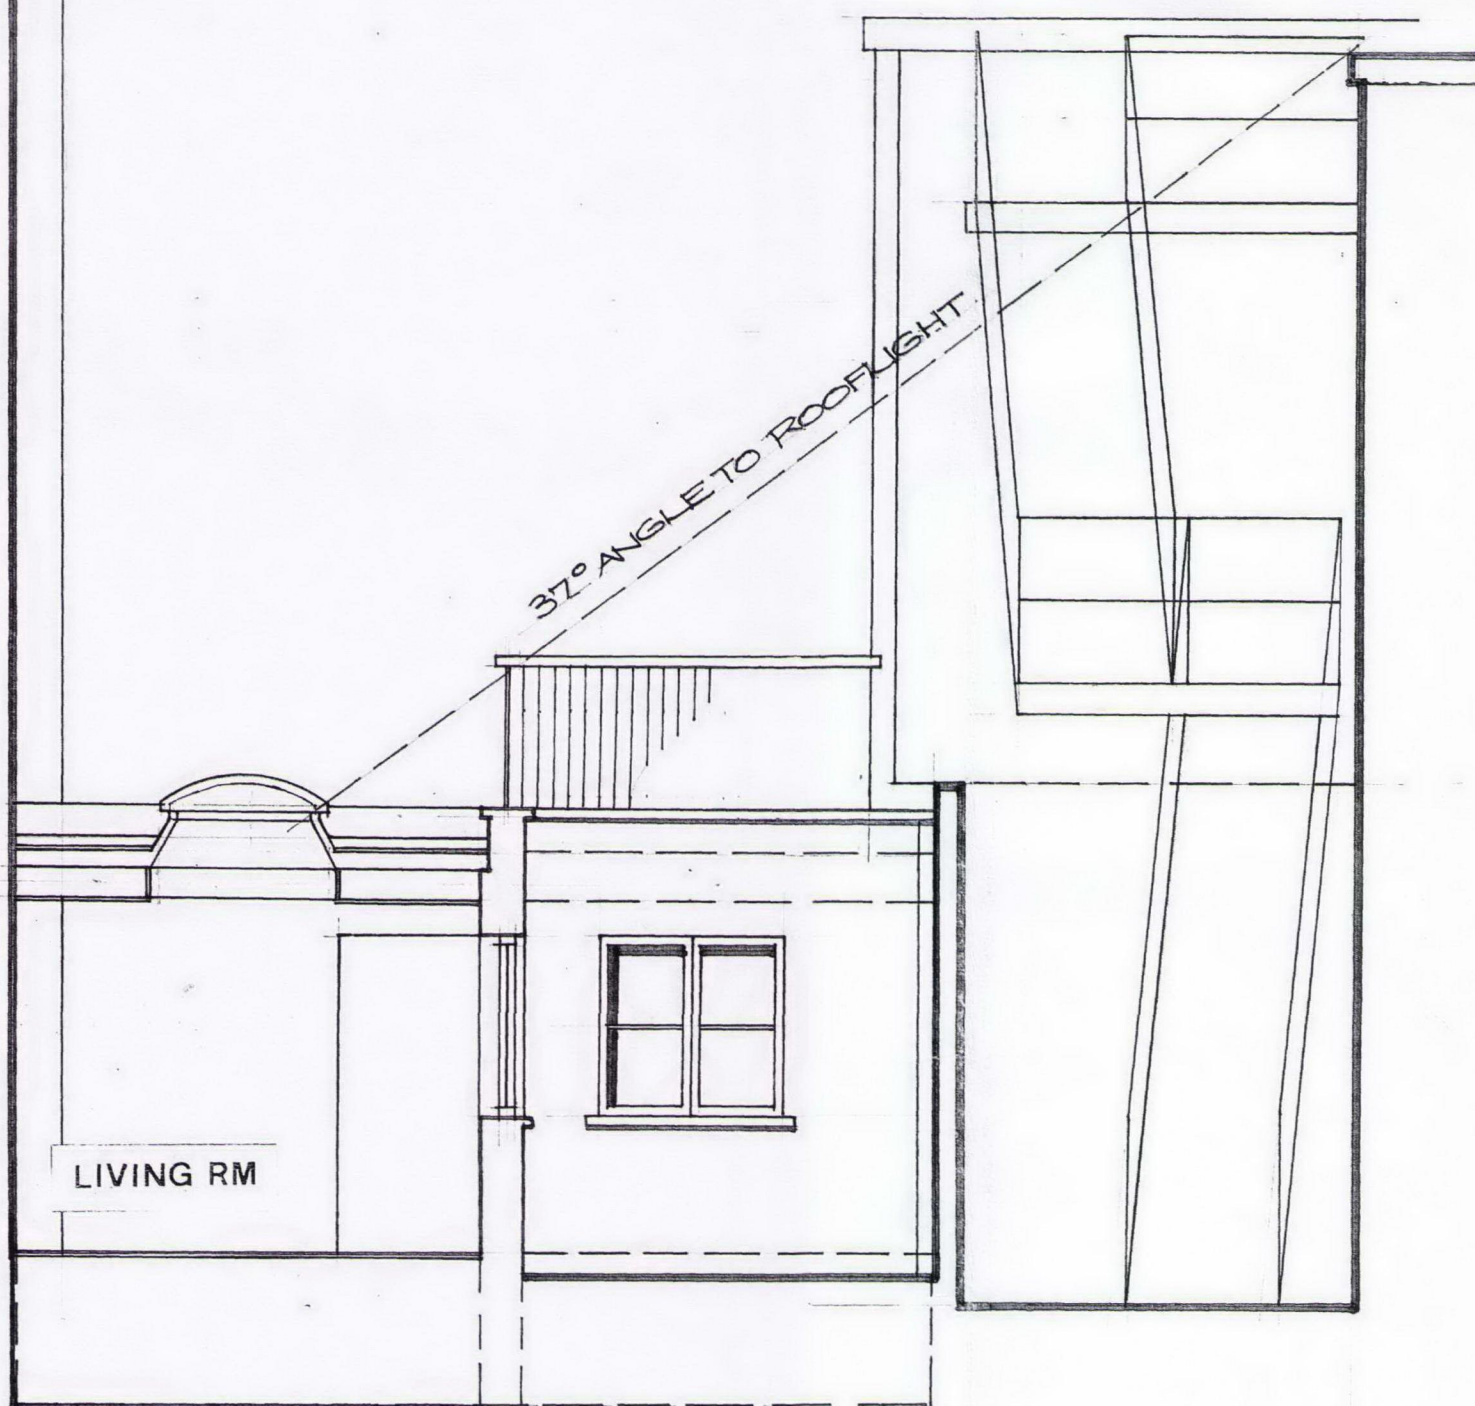

195

193

SECTION A-A



SECTION B-B

RECEIVED
14 FEB 2012

AS PROPOSED

PROJECT
193/195 KING'S CROSS ROAD
LONDON WC1

SUBJECT
SECTION

DRAWN
DTW

APPROVED
RM

Chartered Architects
The Laurels - Lynn Road
Stoke Ferry King's Lynn
Norfolk PE33 9SW

tel: 01366 501359
fax: 01366 502192
rogers.partnership@btinternet.com

PARTNERSHIP

DATE
DEC 12

SCALE
1:50

JOBL NUMBER
0842

DRAWING NUMBER
201

REVISION