


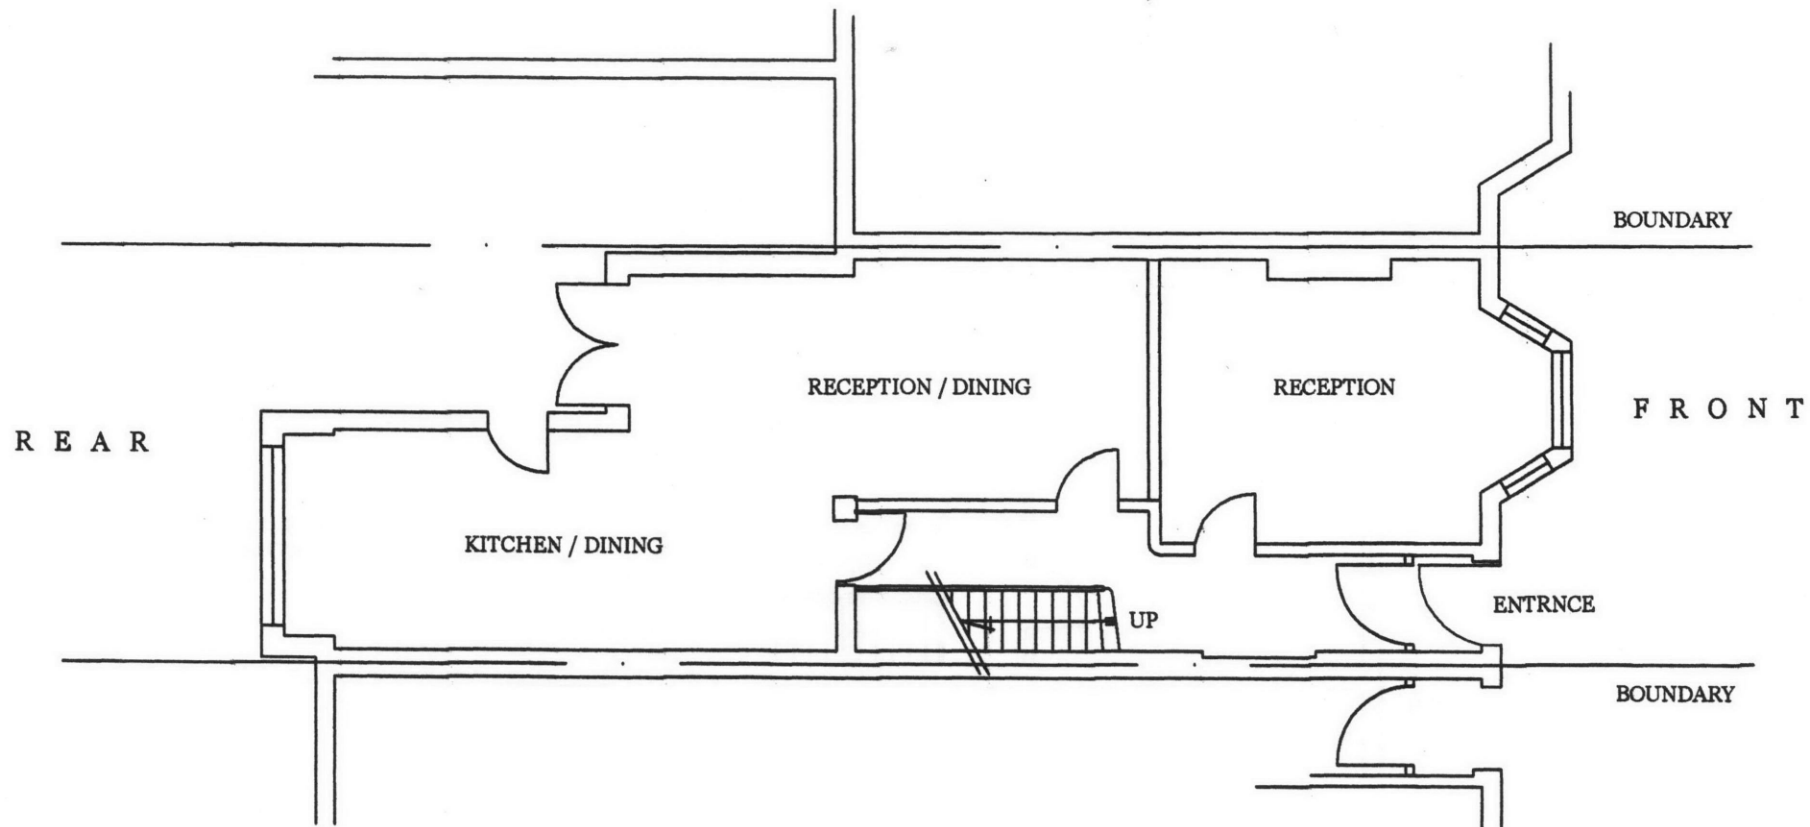

EXISTING GROUND FLOOR 1 : 100
 5 ARIEL ROAD
 LONDON NW6 2DX



DRG. NO. DJ / 12 / 2011 / 02PD

ADVANCED MANAGEMENT LTD 65 THE RIDGEWAY, KENTON HARROW HA3 0LW TEL : 07951 578803 EMAIL : admansal@hotmail.co.uk
