
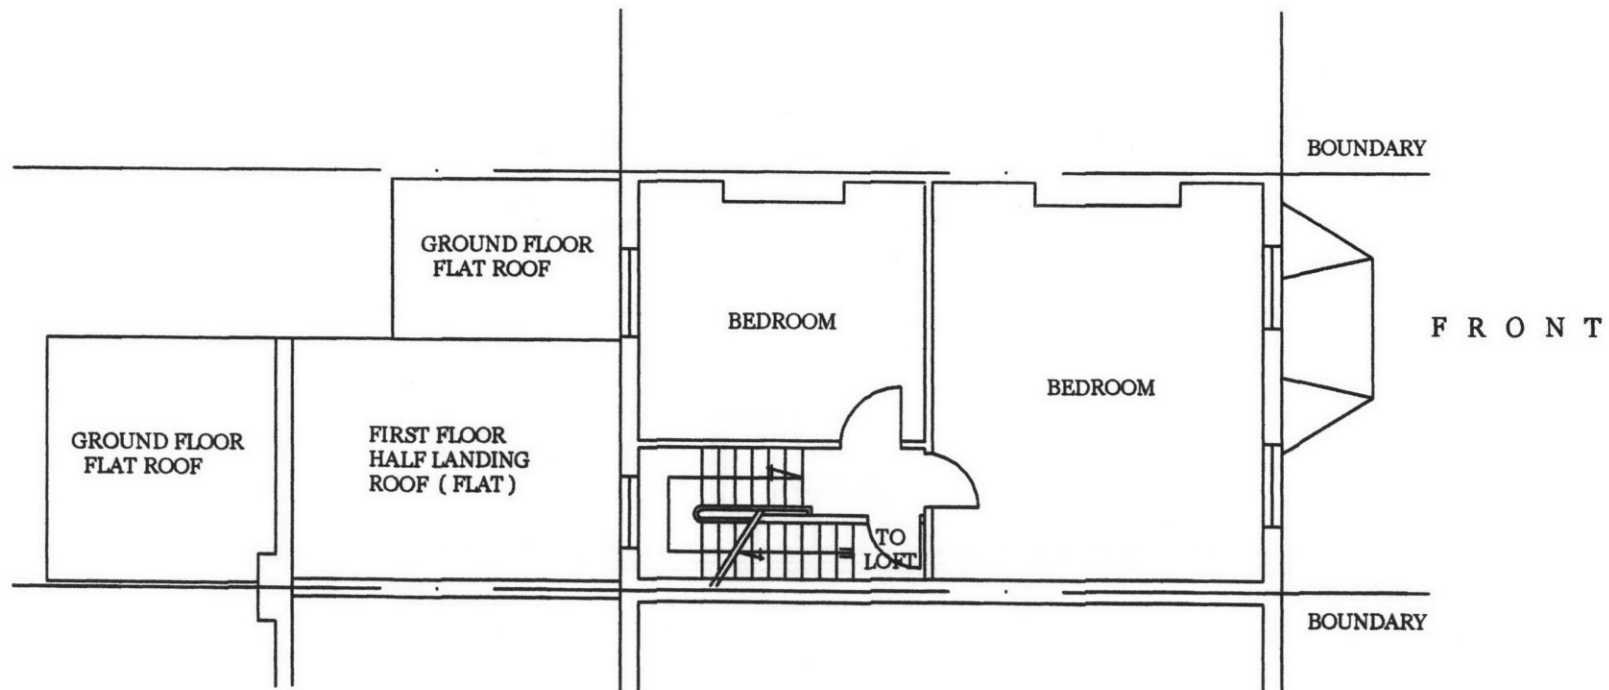


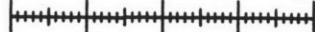

EXISTING SECOND FLOOR 1:100
5 ARIEL ROAD
LONDON NW6 2DX

0 mm 1000 2000 3000 4000


DRG. NO. DJ / 12 / 2011 / 04PD

ADVANCED MANAGEMENT LTD
65 THE RIDGEWAY, KENTON
HARROW HA3 0LW
TEL : 07951 578803
EMAIL : admansal@hotmail.co.uk