


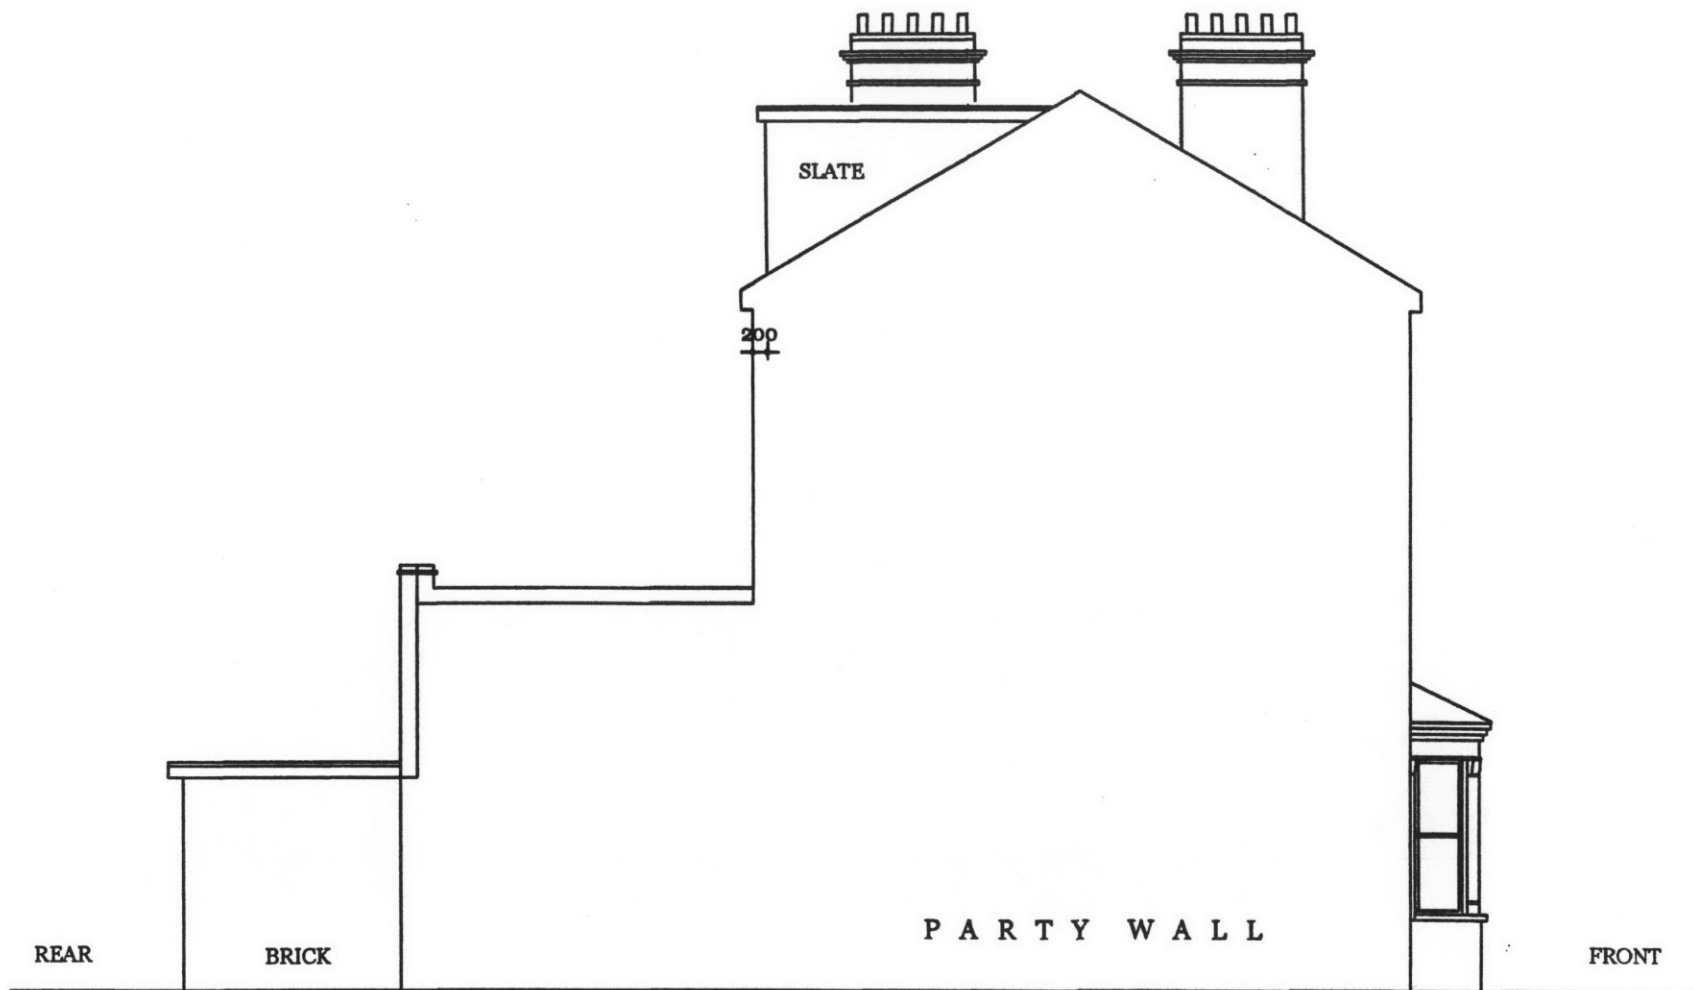

EXISTING SIDE ELEVATION 1 : 100
5 ARIEL ROAD
LONDON NW6 2DX



DRG. NO. DJ / 12 / 2011 / 08PD

ADVANCED MANAGEMENT LTD
65 THE RIDGEWAY, KENTON
HARROW HA3 0LW
TEL : 07951 578803
EMAIL : admansal@hotmail.co.uk