


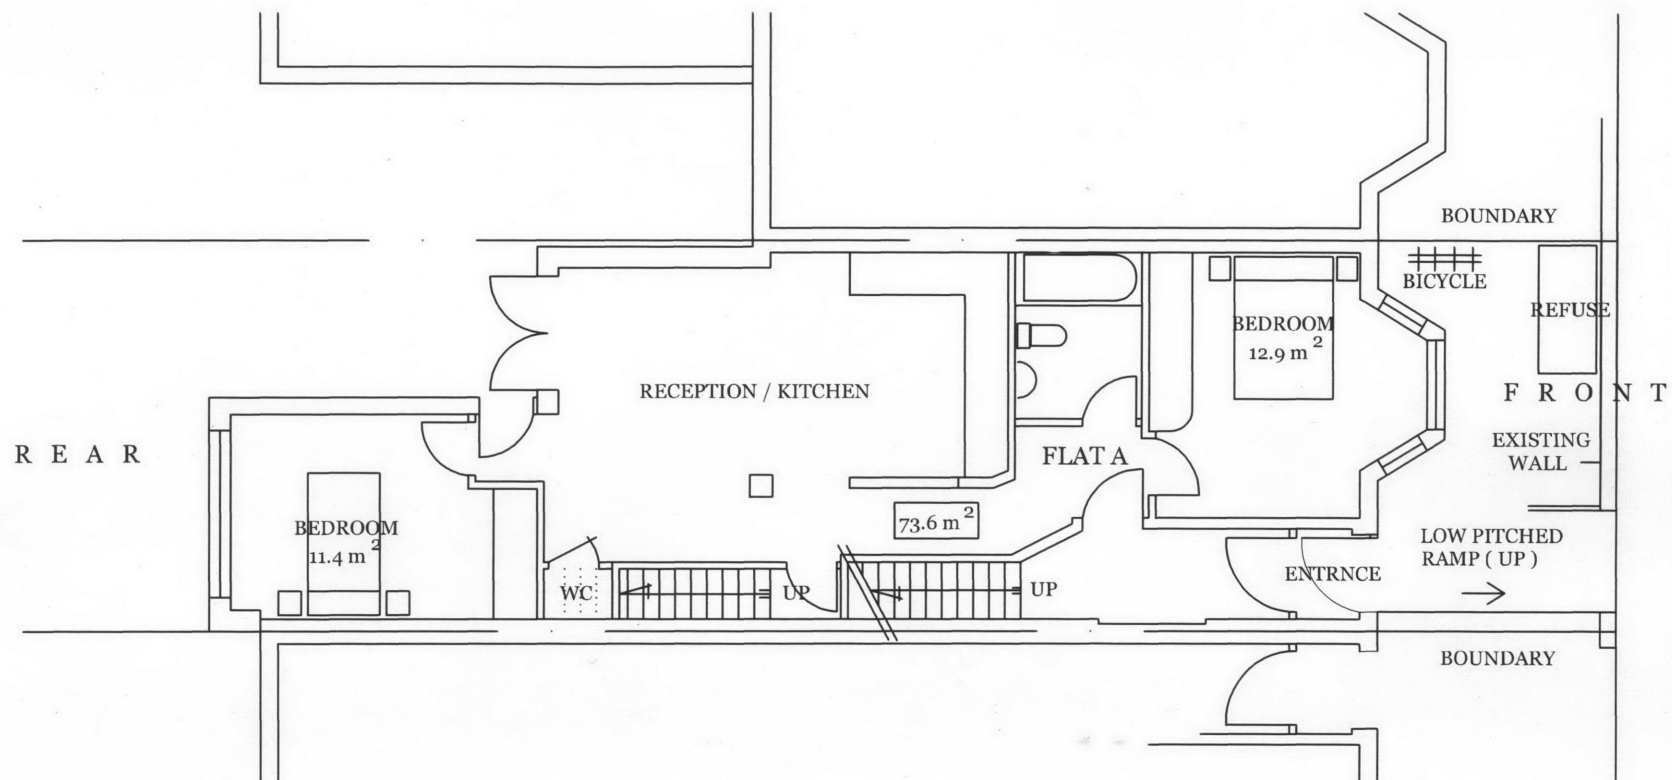

PROPOSED GROUND FLOOR 1 : 100
 (REFUSE, BICYCLE, RAMP)
 5 ARIEL ROAD
 LONDON NW6 2DX

0 mm 1000 2000 3000 4000
 ───────────

DRG. NO. DJ / 02 / 2012 / 14

RECEIVED
 17 FEB 2012

ADVANCED MANAGEMENT LTD
 65 THE RIDGEWAY, KENTON
 HARROW HA3 0LW
 TEL : 07951 578803
 EMAIL : admansal@hotmail.co.uk