


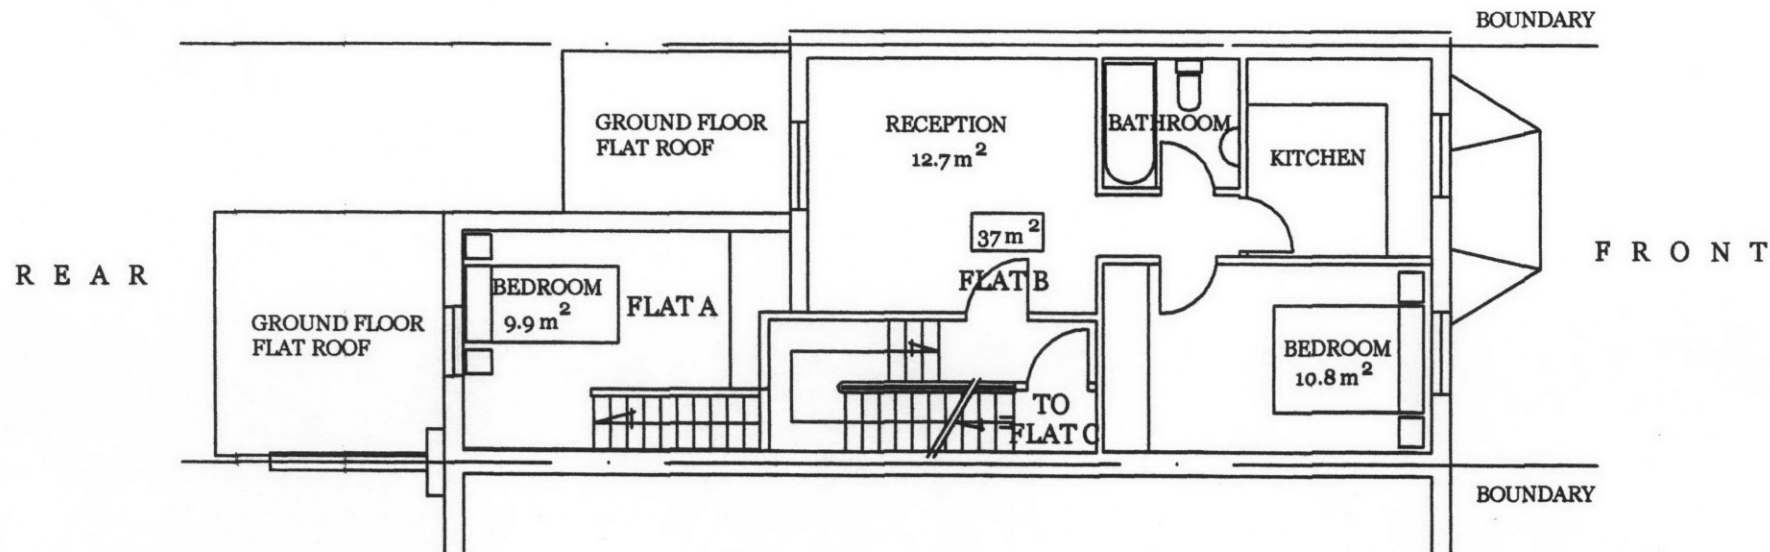

PROPOSED FIRST FLOOR 1:100
 5 ARIEL ROAD
 LONDON NW6 2DX



DRG. NO. DJ / 02 / 2012 / 10

ADVANCED MANAGEMENT LTD
 65 THE RIDGEWAY, KENTON
 HARROW HA3 0LW
 TEL: 07951 578803
 EMAIL: admansal@hotmail.co.uk