


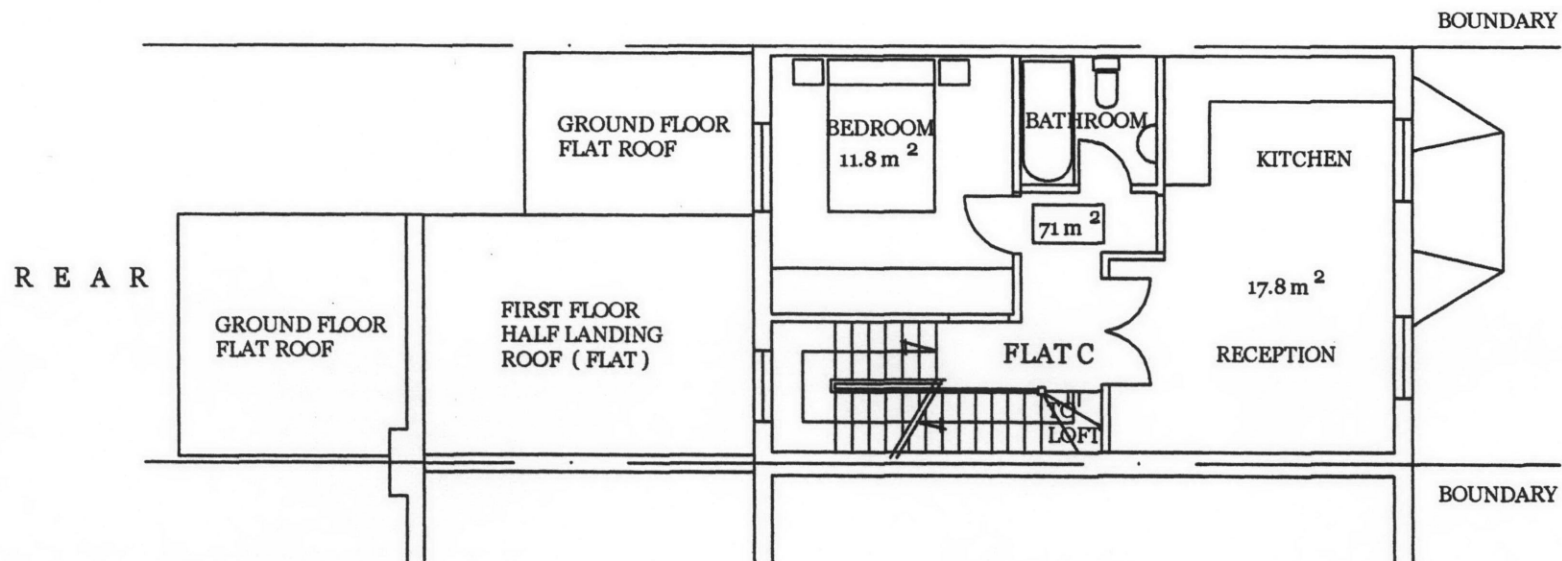

PROPOSED SECOND FLOOR 1:100

PROPOSED SECOND FLOOR 1:100
5 ARIEL ROAD
LONDON NW6 2DX



DRG. NO. DJ / 02 / 2012 / 11

ADVANCED MANAGEMENT LTD
65 THE RIDGEWAY, KENTON
HARROW HA3 0LW
TEL : 07951 578803
EMAIL : admansal@hotmail.co.uk