


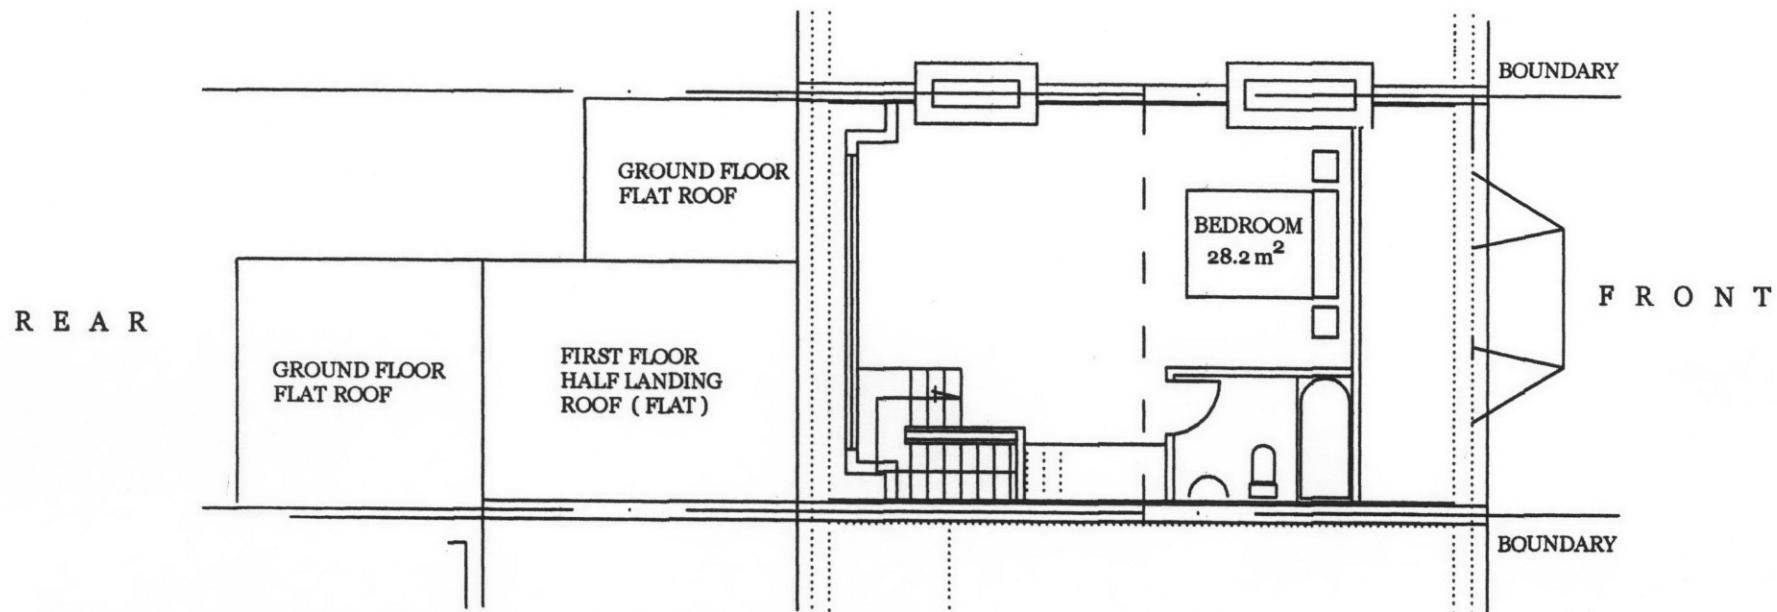

PROPOSED LOFT FLOOR 1:100
5 ARIEL ROAD
LONDON NW6 2DX

DRG. NO. DJ / 02 / 2012 / 12

ADVANCED MANAGEMENT LTD
65 THE RIDGEWAY, KENTON
HARROW HA3 0LW
TEL : 07951 578803
EMAIL : admansal@hotmail.co.uk