


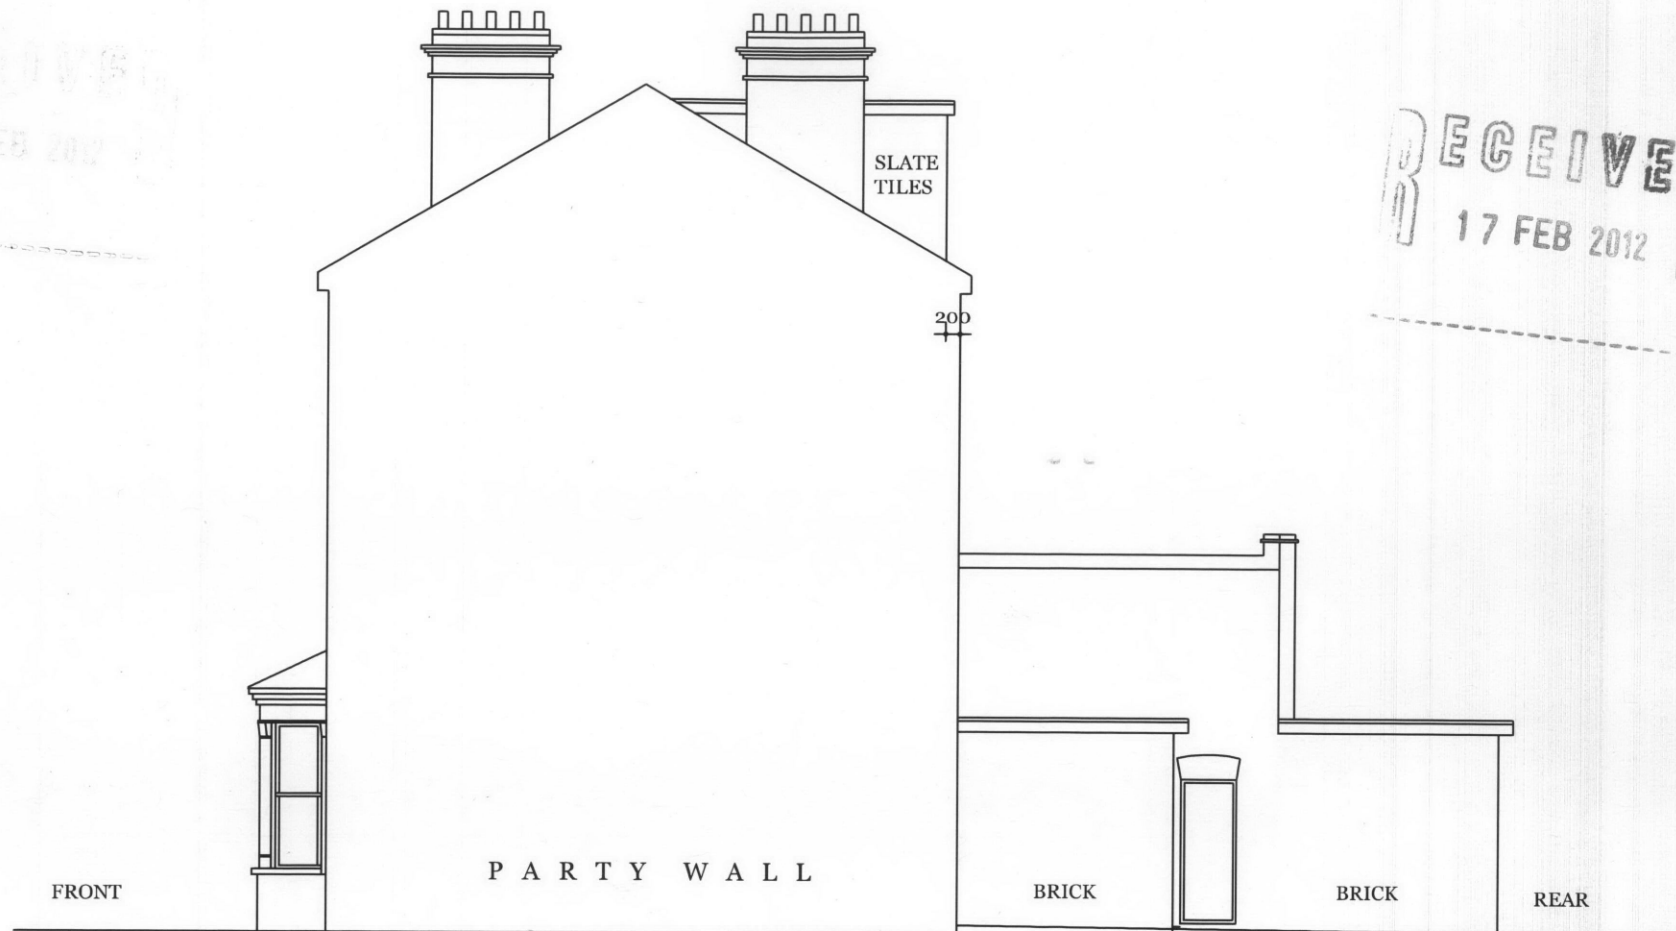

PROPOSED SIDE ELEVATION 1:100
5 ARIEL ROAD
LONDON NW6 2DX

0 mm 1000 2000 3000 4000
|-----|-----|-----|-----|

DRG. NO. DJ / 02 / 2012 / 13

ADVANCED MANAGEMENT LTD
65 THE RIDGEWAY, KENTON
HARROW HA3 0LW
TEL : 07951 578803
EMAIL : admansal@hotmail.co.uk