


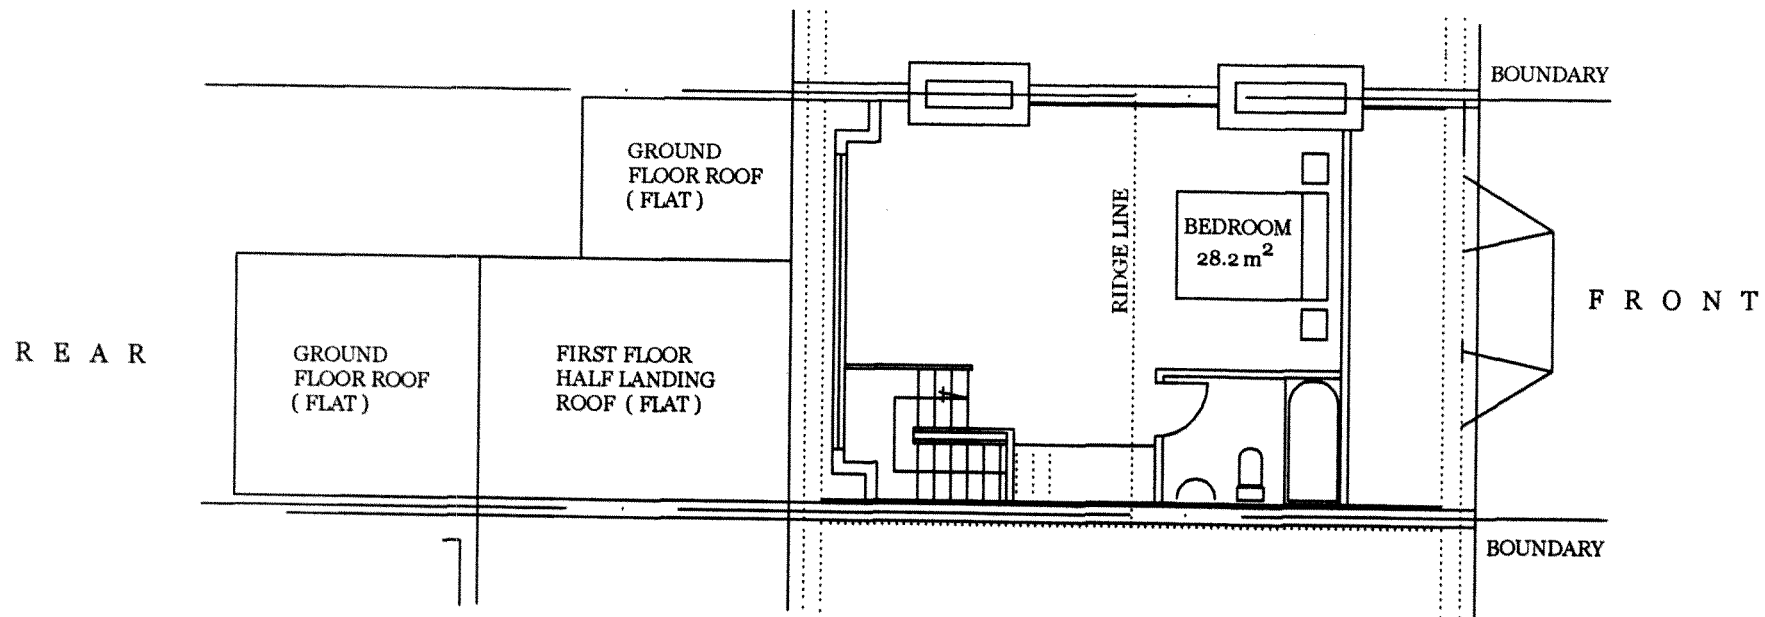

EXISTING LOFT FLOOR 1:100
 5 ARIEL ROAD
 LONDON NW6 2DX

0 mm 1000 2000 3000 4000

DRG. NO. DJ / 12 / 2011 / 05PD

ADVANCED MANAGEMENT LTD
 65 THE RIDGEWAY, KENTON
 HARROW HA3 0LW
 TEL : 07951 578803
 EMAIL : admansal@hotmail.co.uk